



Martha Baldwin Park Board Agenda
Department of Public Services
851 S. Eton, Birmingham 48009
April 27, 2023
1:00 PM

- I. Call to order**
- II. Roll Call**
- III. Approval of the Minutes of:** August 24, 2022
- IV. Agenda Items-**
 - 1. Trail Improvement Concept Plan
- V. Communications/Discussion Items**
 - 1. Roster
- VI. Discussion of Items Not On the Agenda**
- VII. Public Comment**
- VIII. Next Regular Meeting –TBD**
- IX. Adjournment**

Individuals requiring accommodations, such as interpreter services, for effective participation in this meeting should contact the City Clerk's Office at (248) 530-1880 at least one day in advance of the public meeting.

Las personas que requieren alojamiento, tales como servicios de interpretación, la participación efectiva en esta reunión deben ponerse en contacto con la Oficina del Secretario Municipal al (248) 530-1880 por lo menos el día antes de la reunión pública.
(Title VI of the Civil Rights Act of 1964).

If you cannot attend the meetings, please contact Carrie Laird at the Department of Public Services (248) 530-1714.
Minutes are available for review at Department of Public Services, 851 S. Eton, Birmingham MI 48009

**Martha Baldwin Park Board Meeting Minutes
August 24, 2022**

Robert Kenning, Chairperson, called the meeting to order at 9:00 am at Martha Baldwin Park.

MEMBERS PRESENT: Linda Forrester, Robert Kenning, Andrew Linovitz, Patrick Rock

MEMBERS ABSENT: None

ADMINISTRATION: Carrie Laird, Parks and Recreation Manager
Brendan McGaughey, Parks and Forestry Foreman

It was moved by Andrew Linovitz seconded by Patrick Rock that the minutes of the June 16, 2022 meeting be approved as submitted.

Ayes, 4 Linda Forrester, Robert Kenning, Andrew Linovitz, Patrick Rock
Nays, None

Communication/Discussion Item #1 – Park Review (verbal)

The board discussed the locations determined appropriate by staff for the approved art pieces, Untitled #1 and Untitled #2. They will be placed in the existing woodchip bed areas where removed artwork on lease had previously been featured. Discussion occurred about the addition of tulips and/or hyacinths around the sculptures to accent the pieces may be a possibility.

Communication/Discussion Item #2 –Sign Location

The Board visited the bioswale/wet meadow garden to determine the appropriate location for the Interpretive Sign that is to be installed later in the season. All board members agreed on the location of the sign to be at the north eastern side of the garden, facing Southfield road, near the Monarch Waystation sign.

It was moved by Linda Forrester, seconded by Patrick Rock to approve the sign location.

Ayes, 4 Linda Forrester, Robert Kenning, Andrew Linovitz, Patrick Rock
Nays, None

The meeting adjourned at 9:36 am.


Carrie Laird, Parks and Recreation Manager



Agenda Item #1


**OVERALL SITE MAP
TRAIL IMPROVEMENT CONCEPT PLAN
BIRMINGHAM, MICHIGAN**

NOT TO SCALE

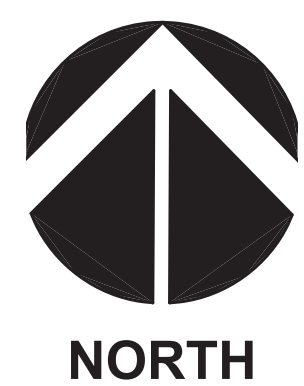


DATE
10.19.2022
PROJECT NO.
2149



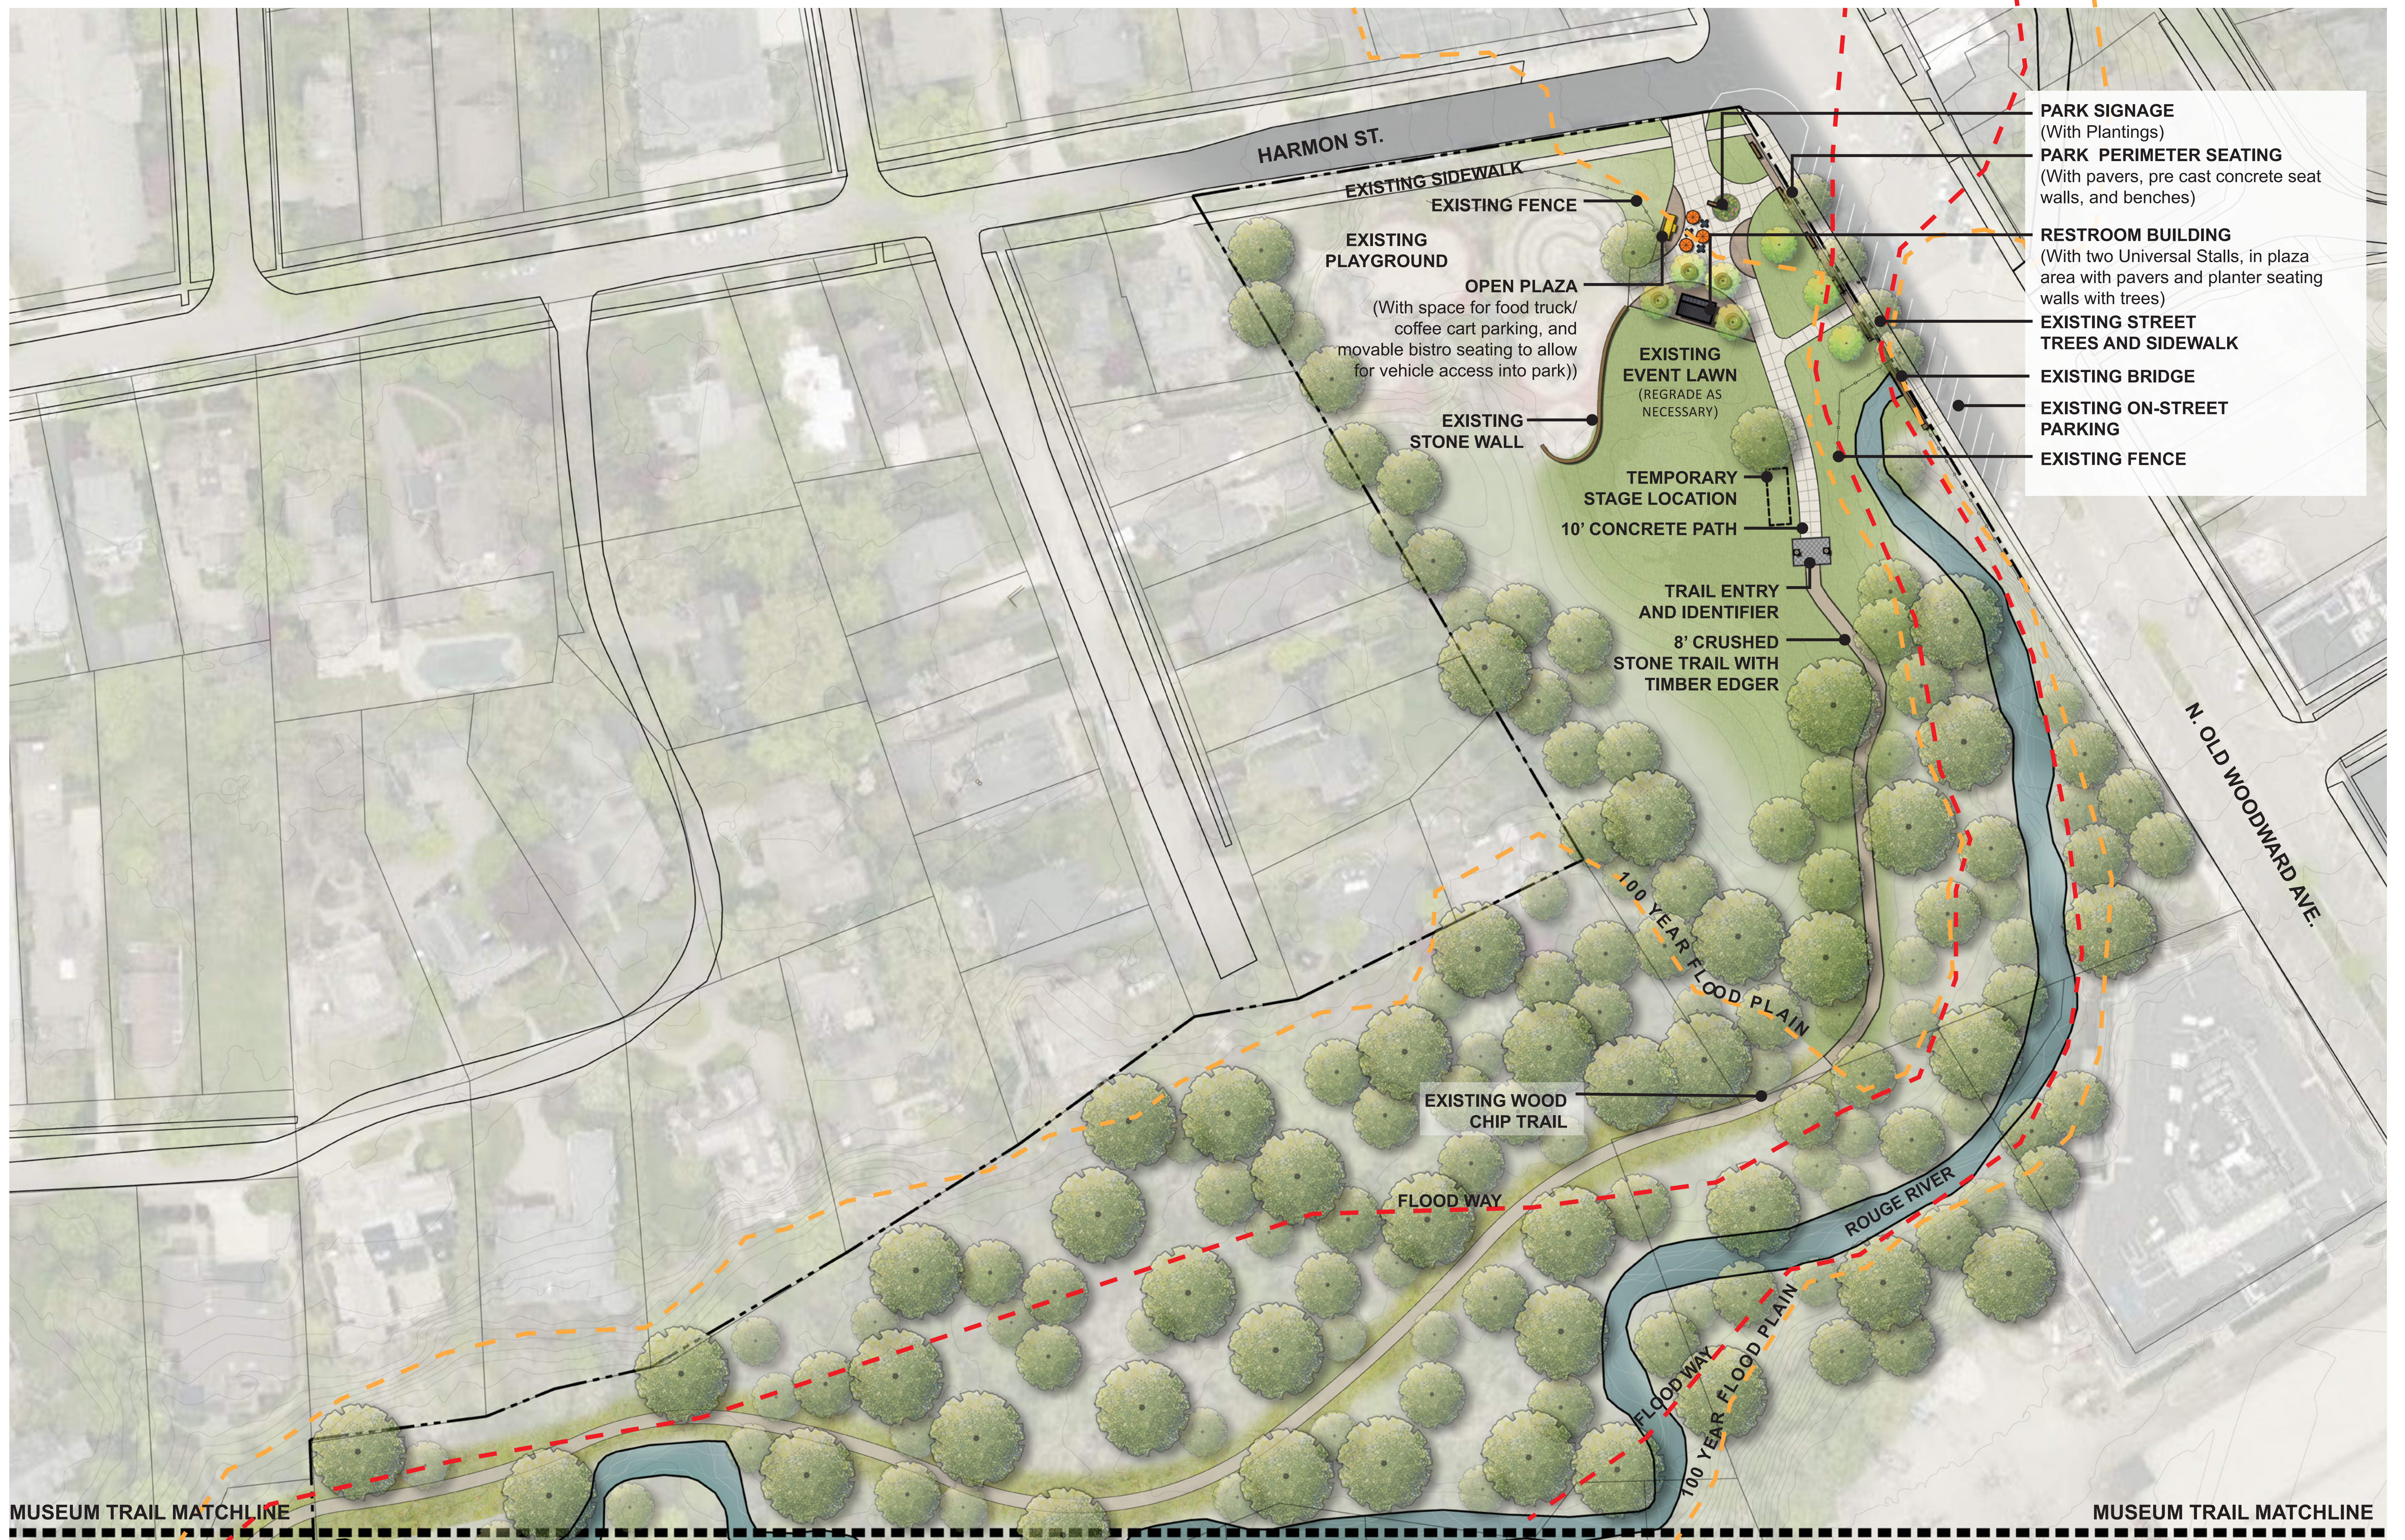


**BOOTH PARK
TRAIL IMPROVEMENT CONCEPT PLAN
BIRMINGHAM, MICHIGAN**

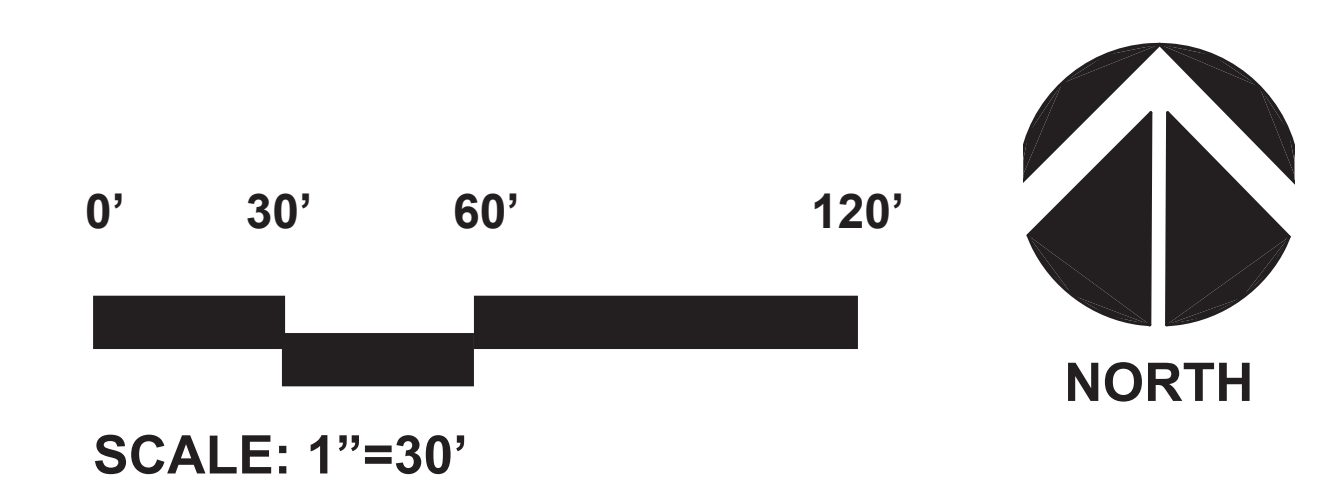


DATE
10.19.2022
PROJECT NO.
2149



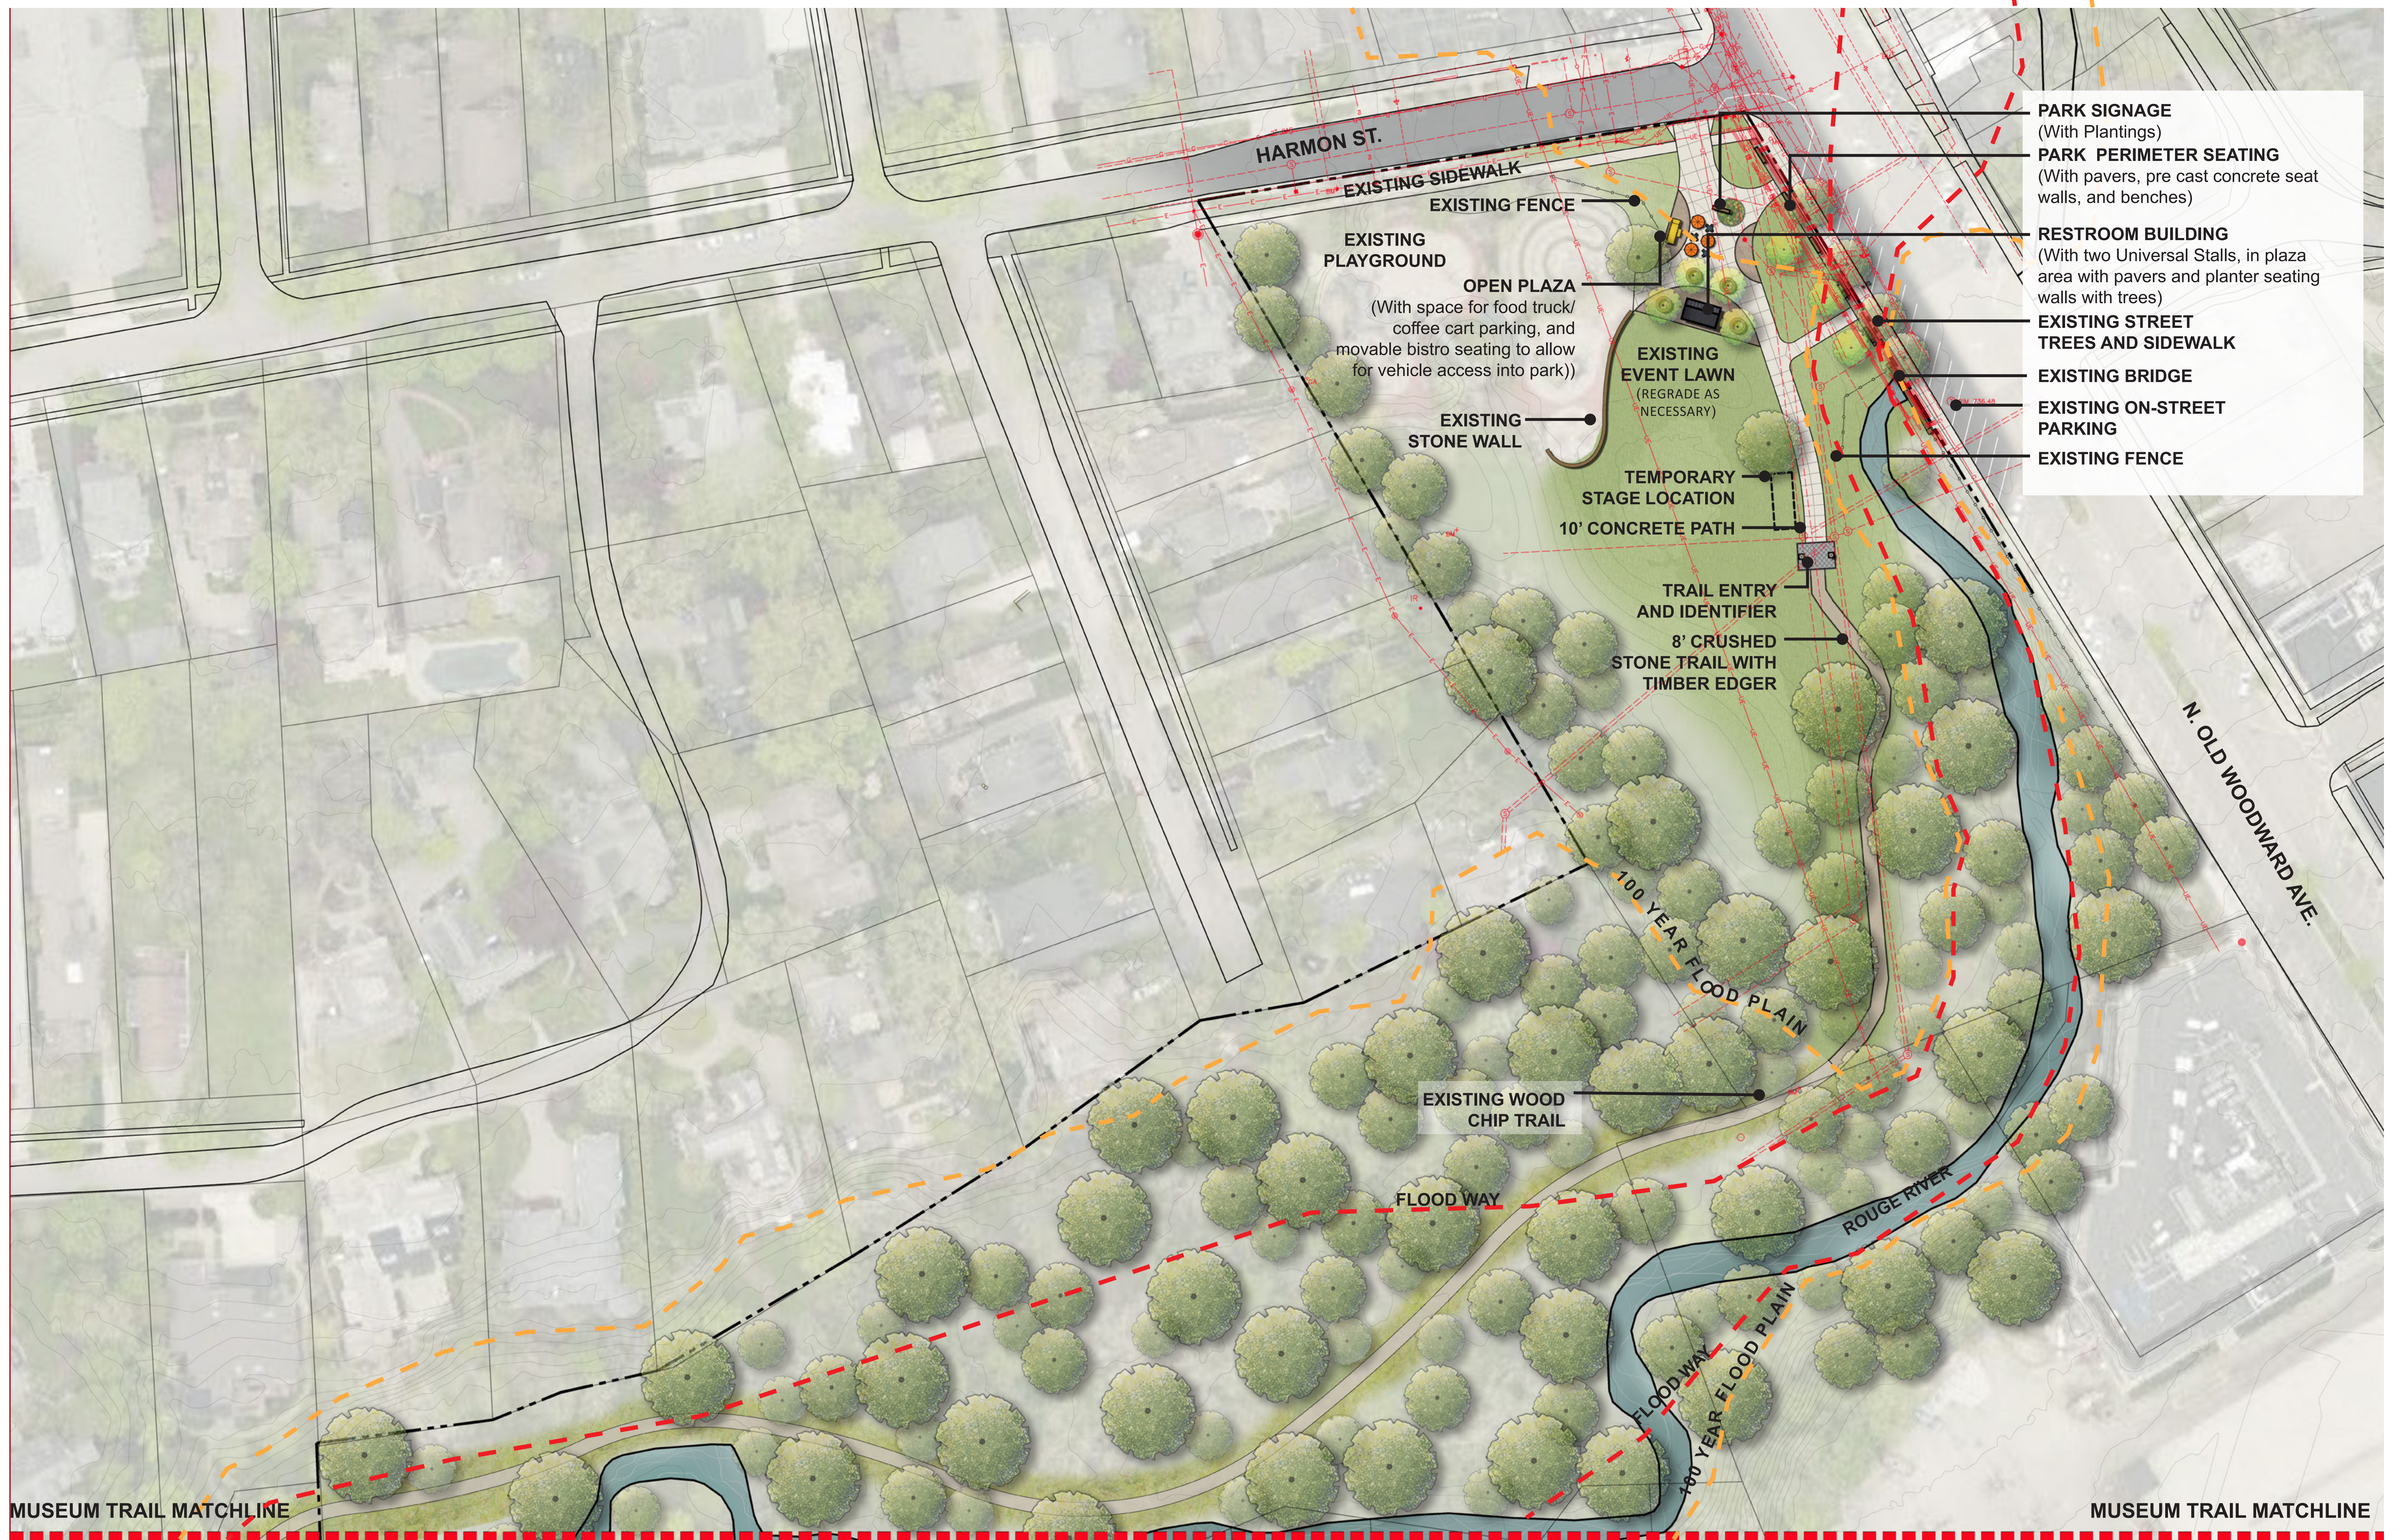


- PARK SIGNAGE**
(With Plantings)
- PARK PERIMETER SEATING**
(With pavers, pre cast concrete seat walls, and benches)
- RESTROOM BUILDING**
(With two Universal Stalls, in plaza area with pavers and planter seating walls with trees)
- EXISTING STREET TREES AND SIDEWALK**
- EXISTING BRIDGE**
- EXISTING ON-STREET PARKING**
- EXISTING FENCE**

**BOOTH PARK - WITH UTILITIES
TRAIL IMPROVEMENT CONCEPT PLAN
BIRMINGHAM, MICHIGAN**

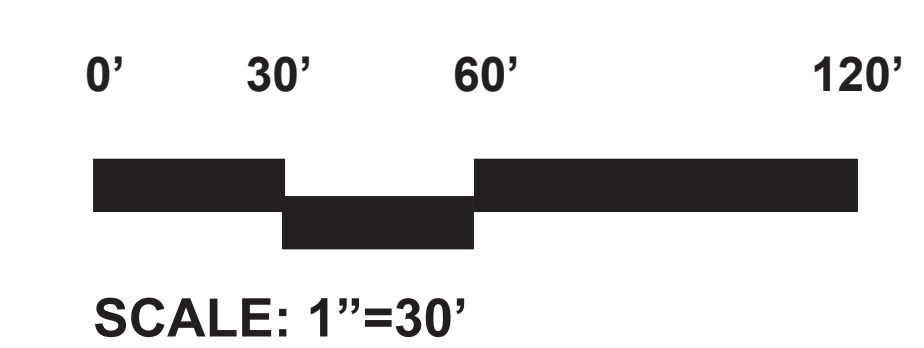


DATE
10.19.2022
PROJECT NO.
2149



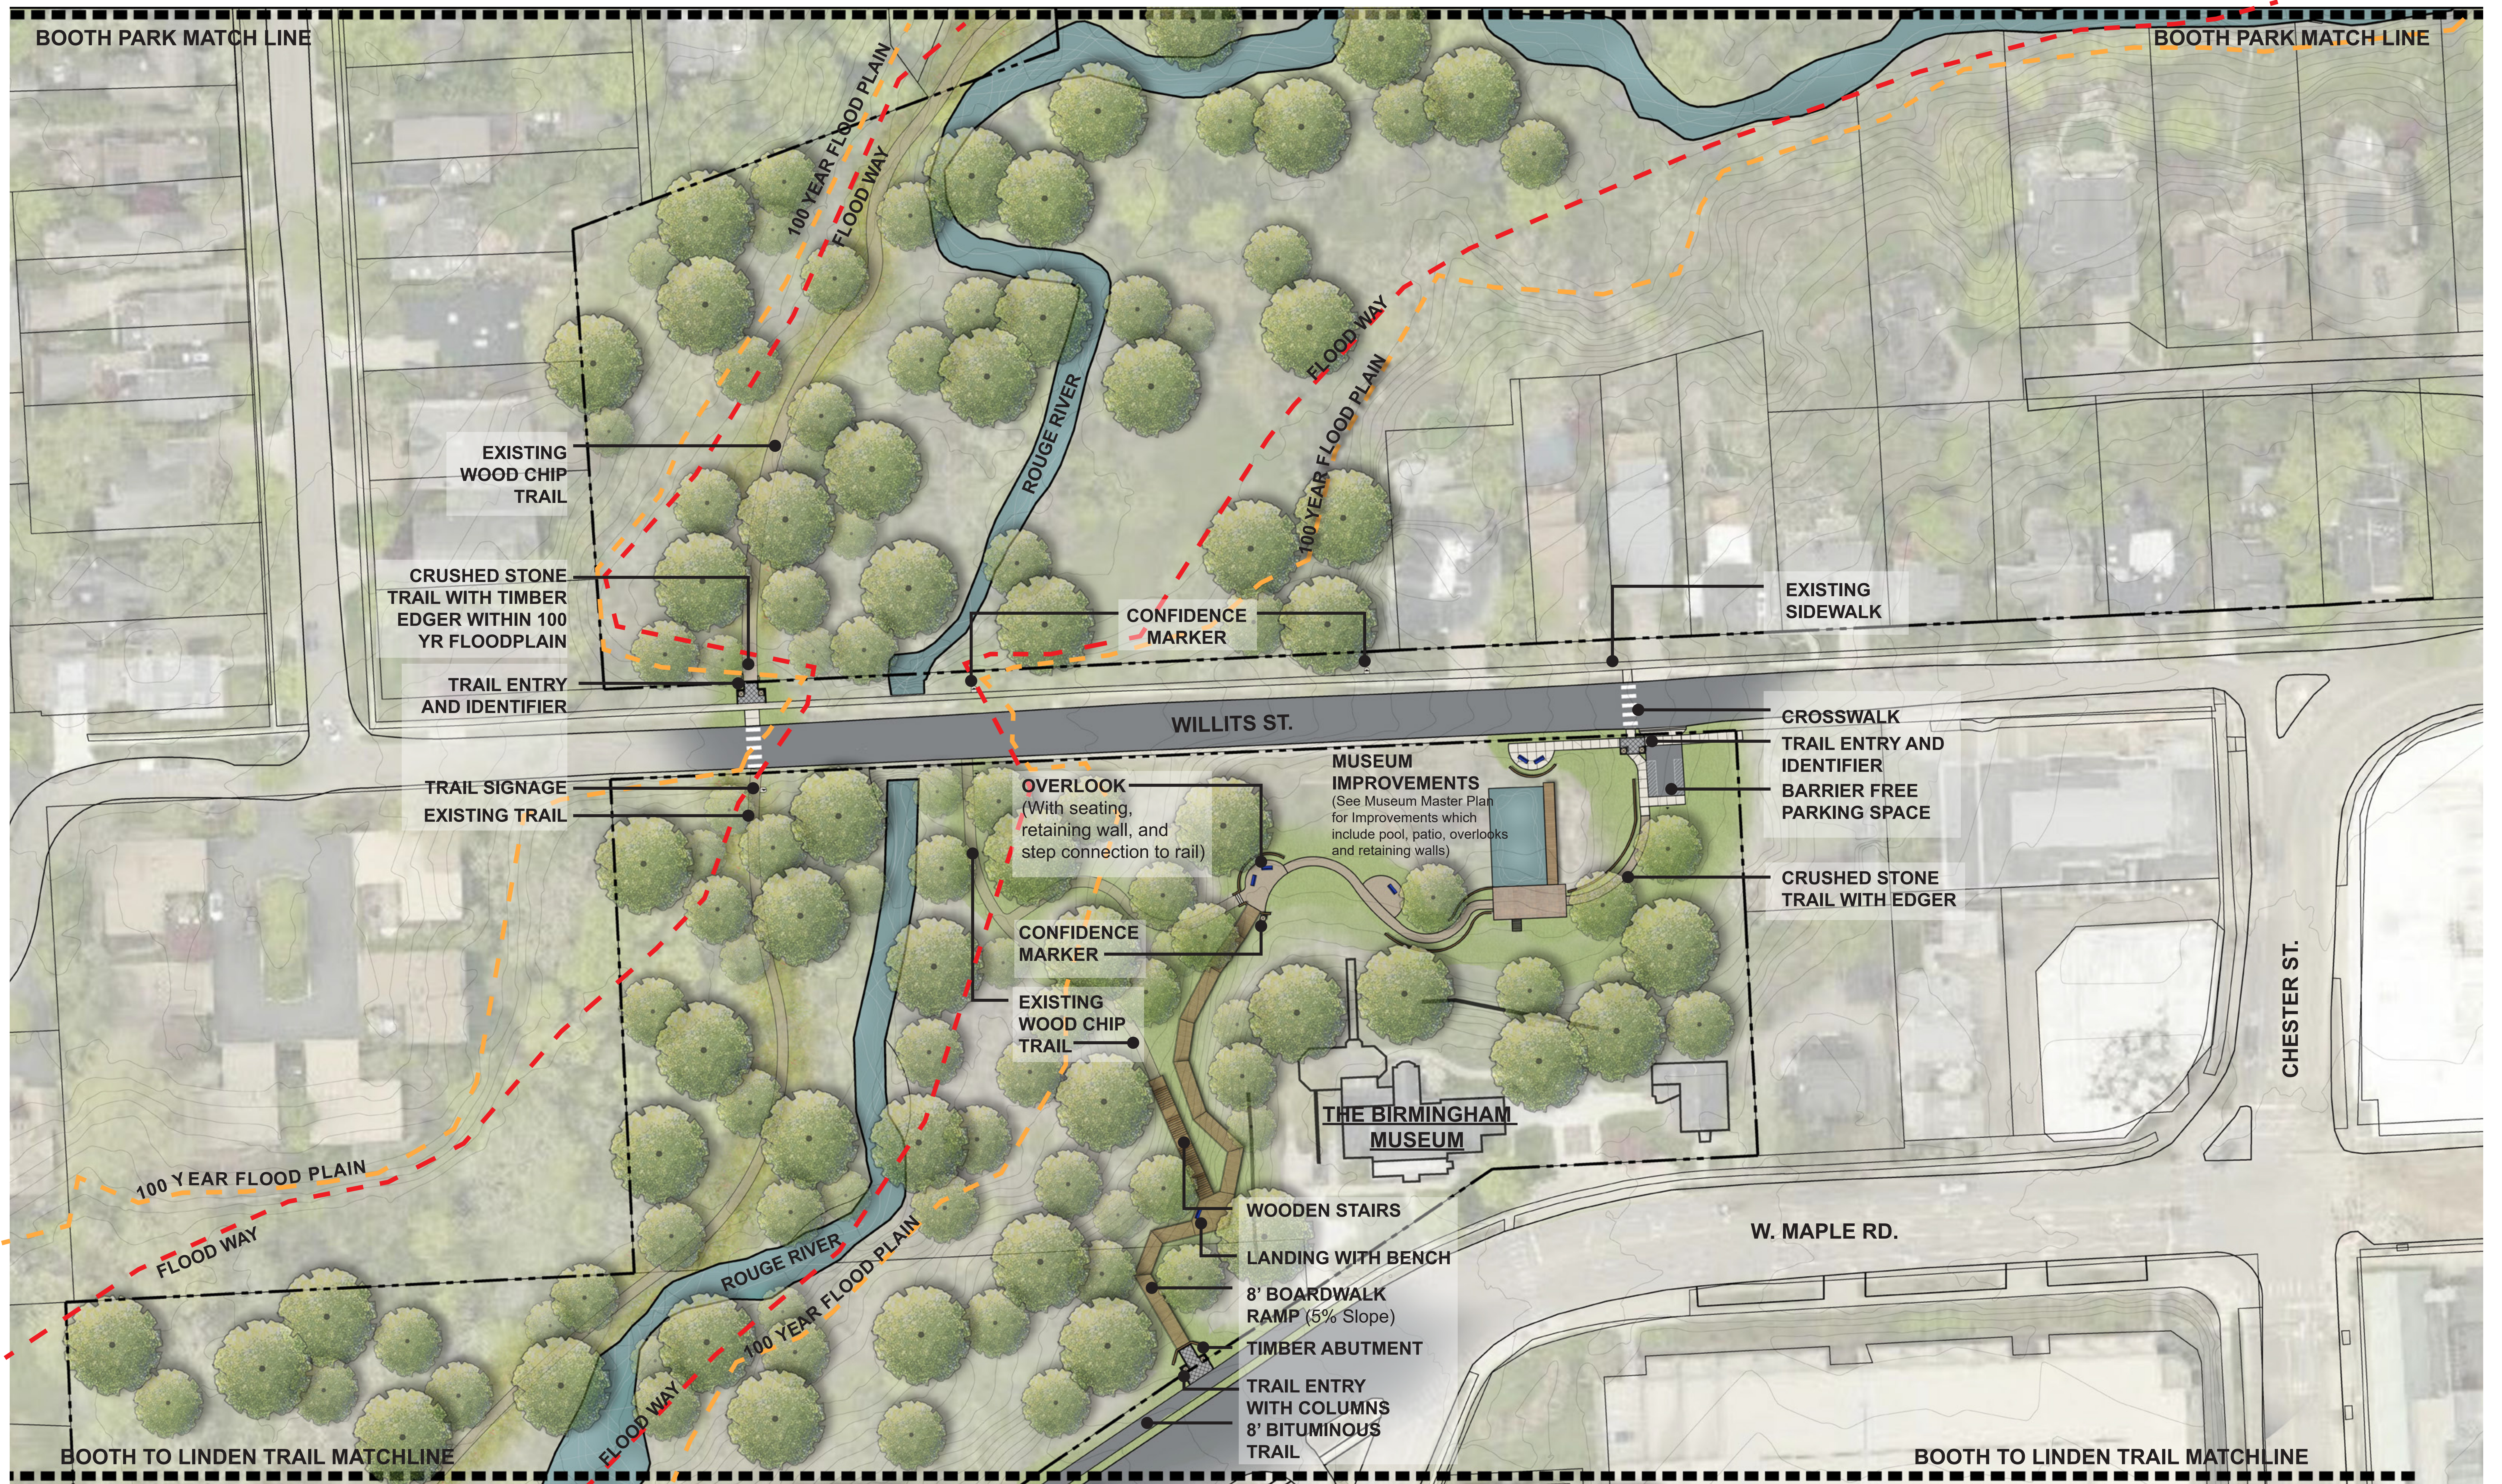


**MUSEUM TRAIL
TRAIL IMPROVEMENT CONCEPT PLAN
BIRMINGHAM, MICHIGAN**

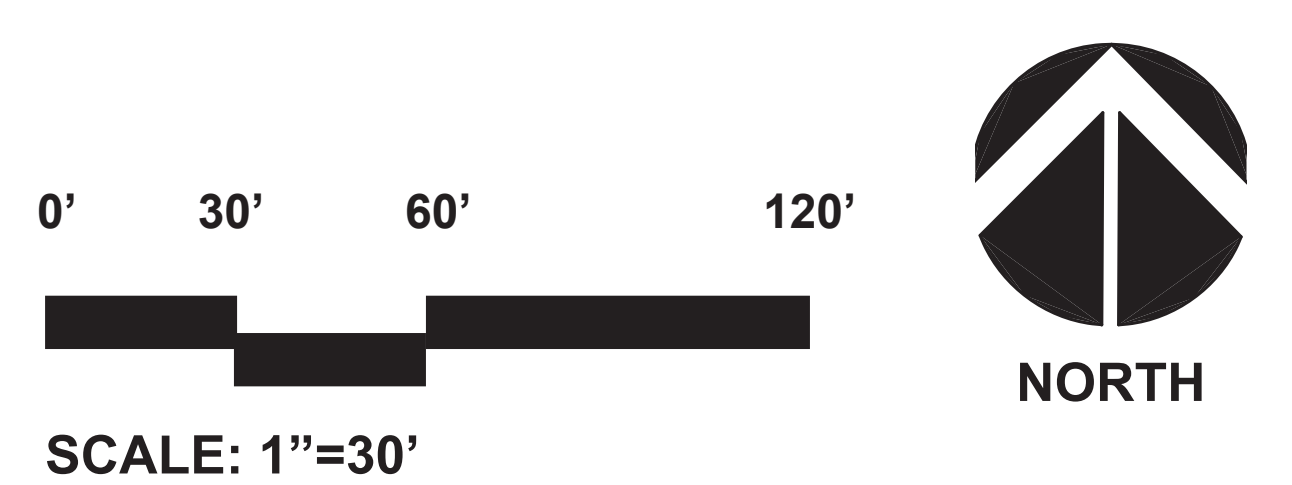


DATE
10.19.2022
PROJECT NO.
2149




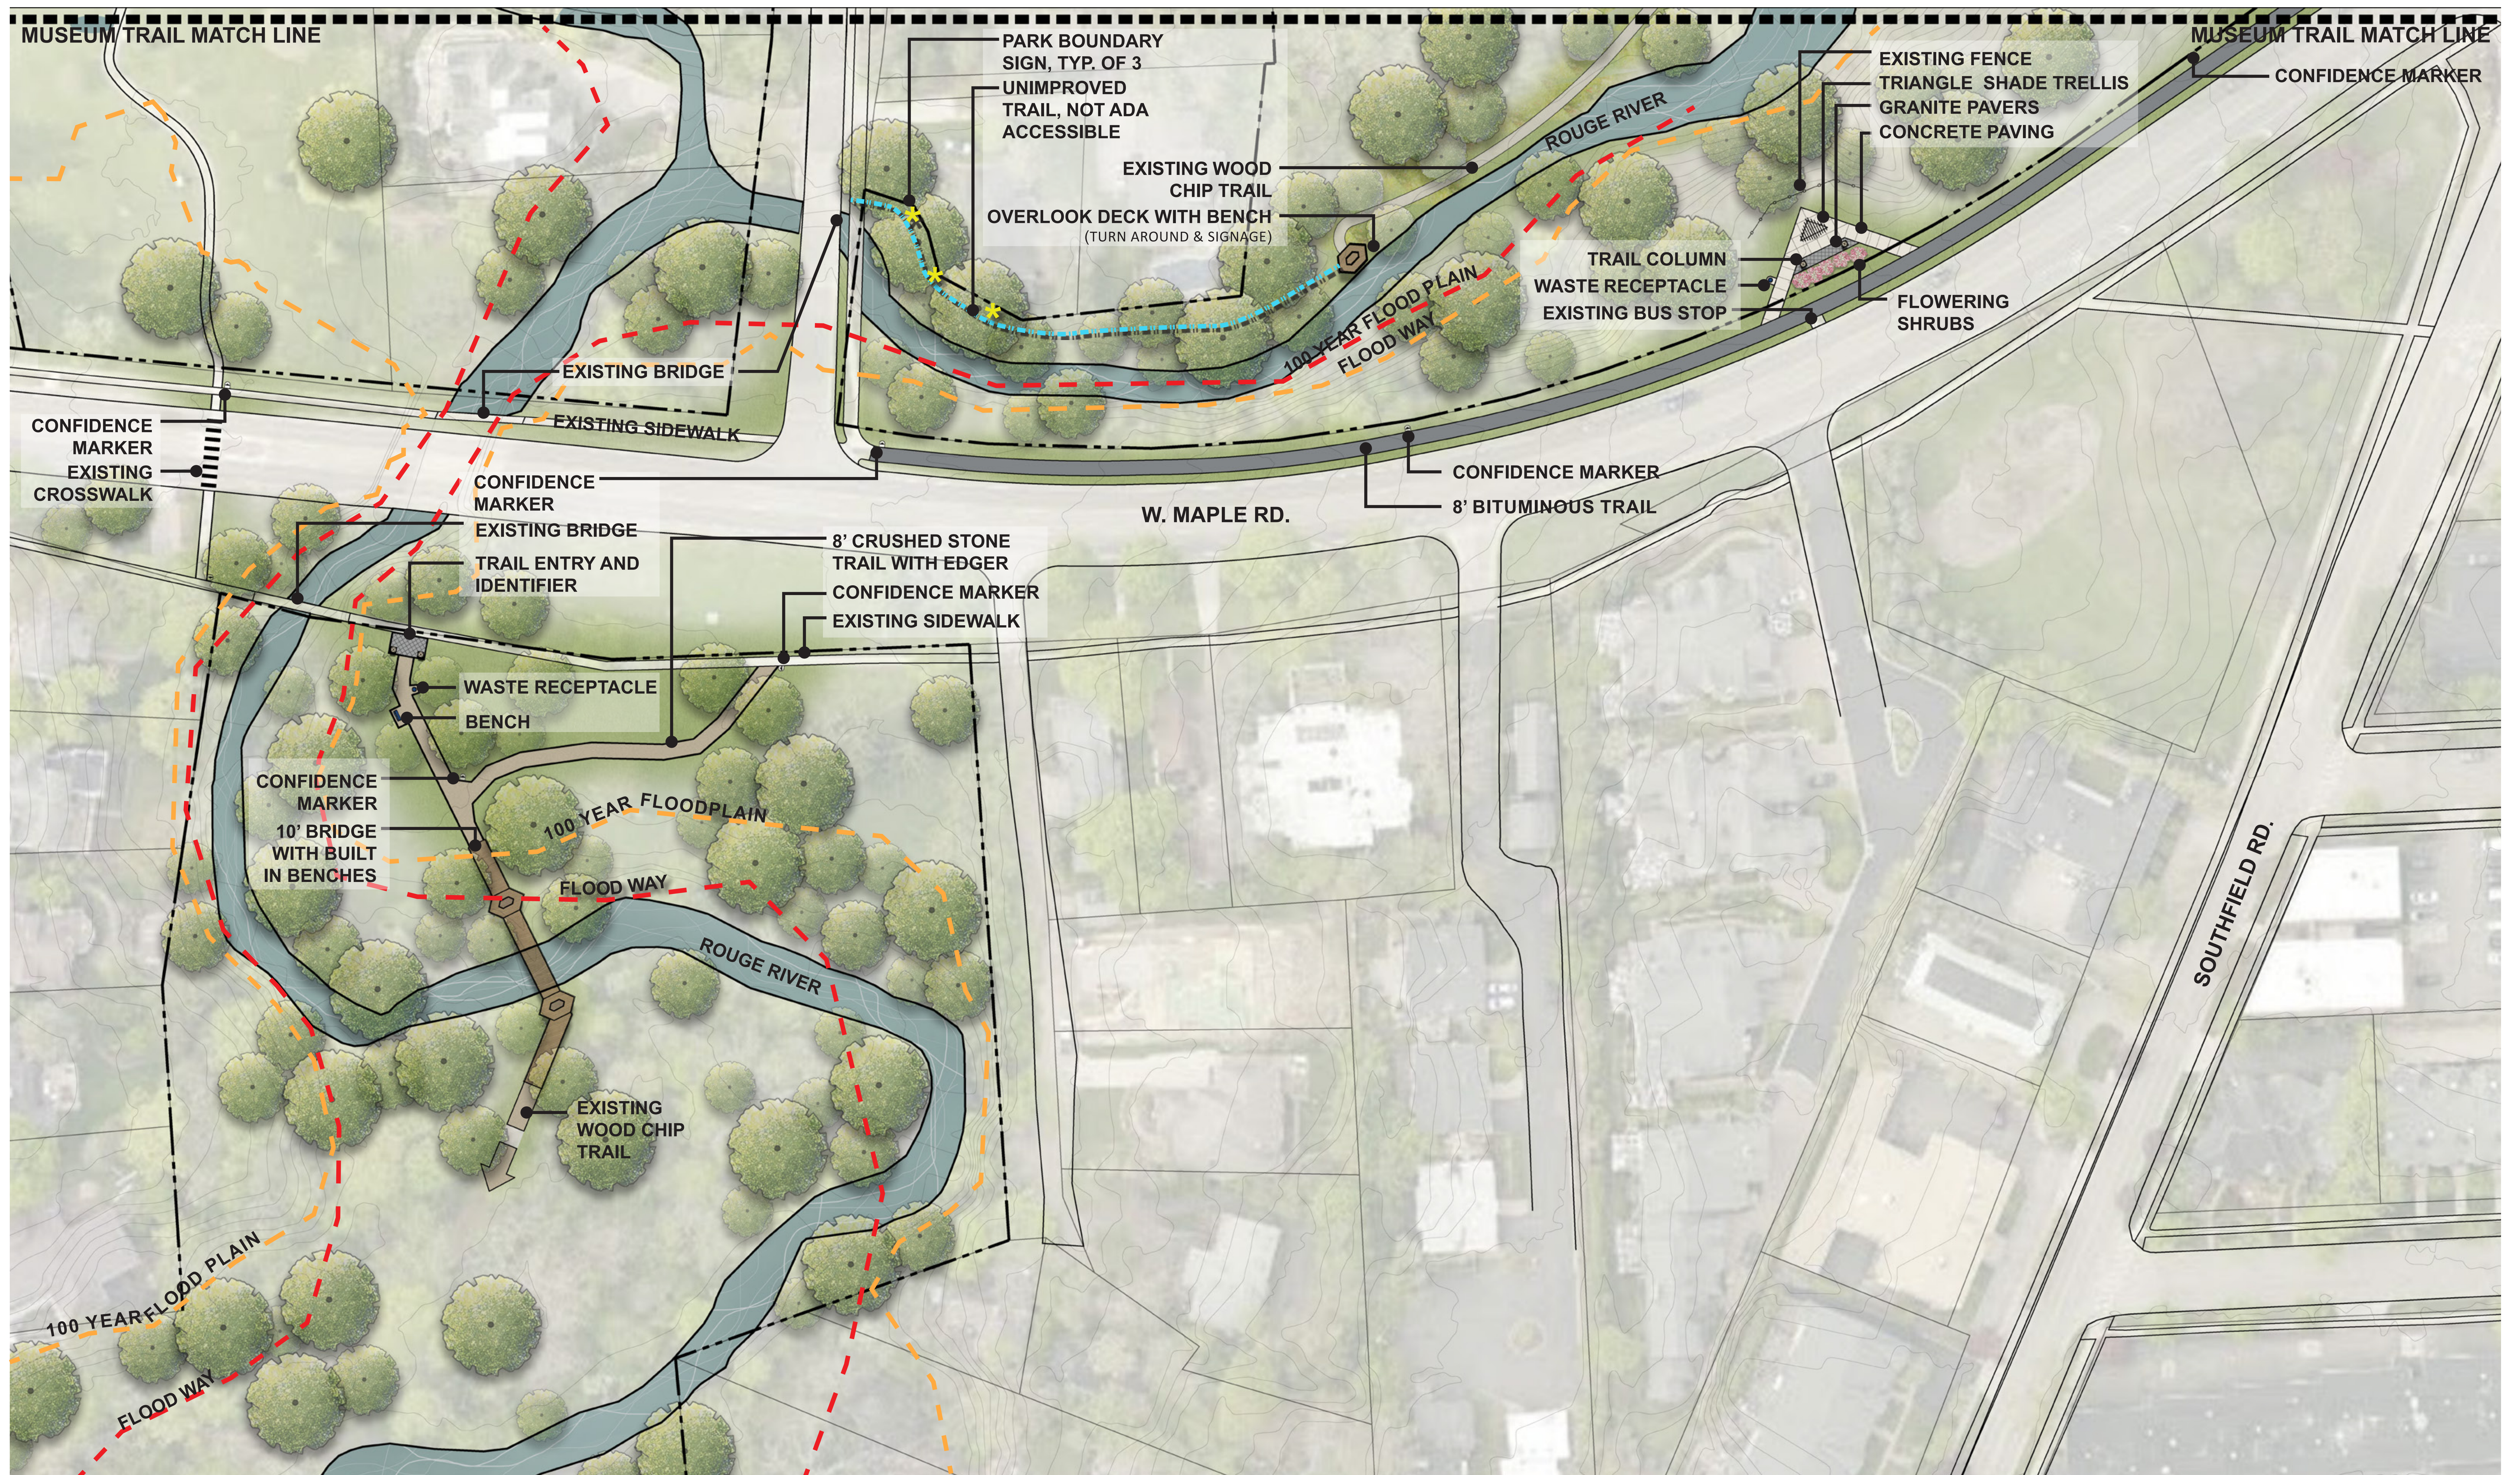


LINDEN TRAIL TRAIL IMPROVEMENT CONCEPT PLAN BIRMINGHAM, MICHIGAN

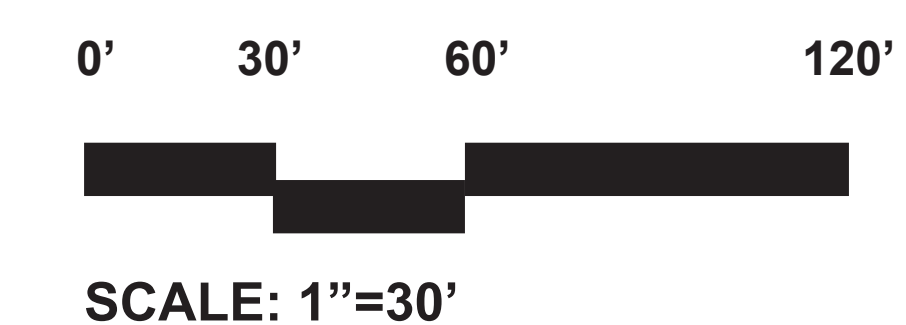


DATE
10.19.2022
PROJECT NO.
2149

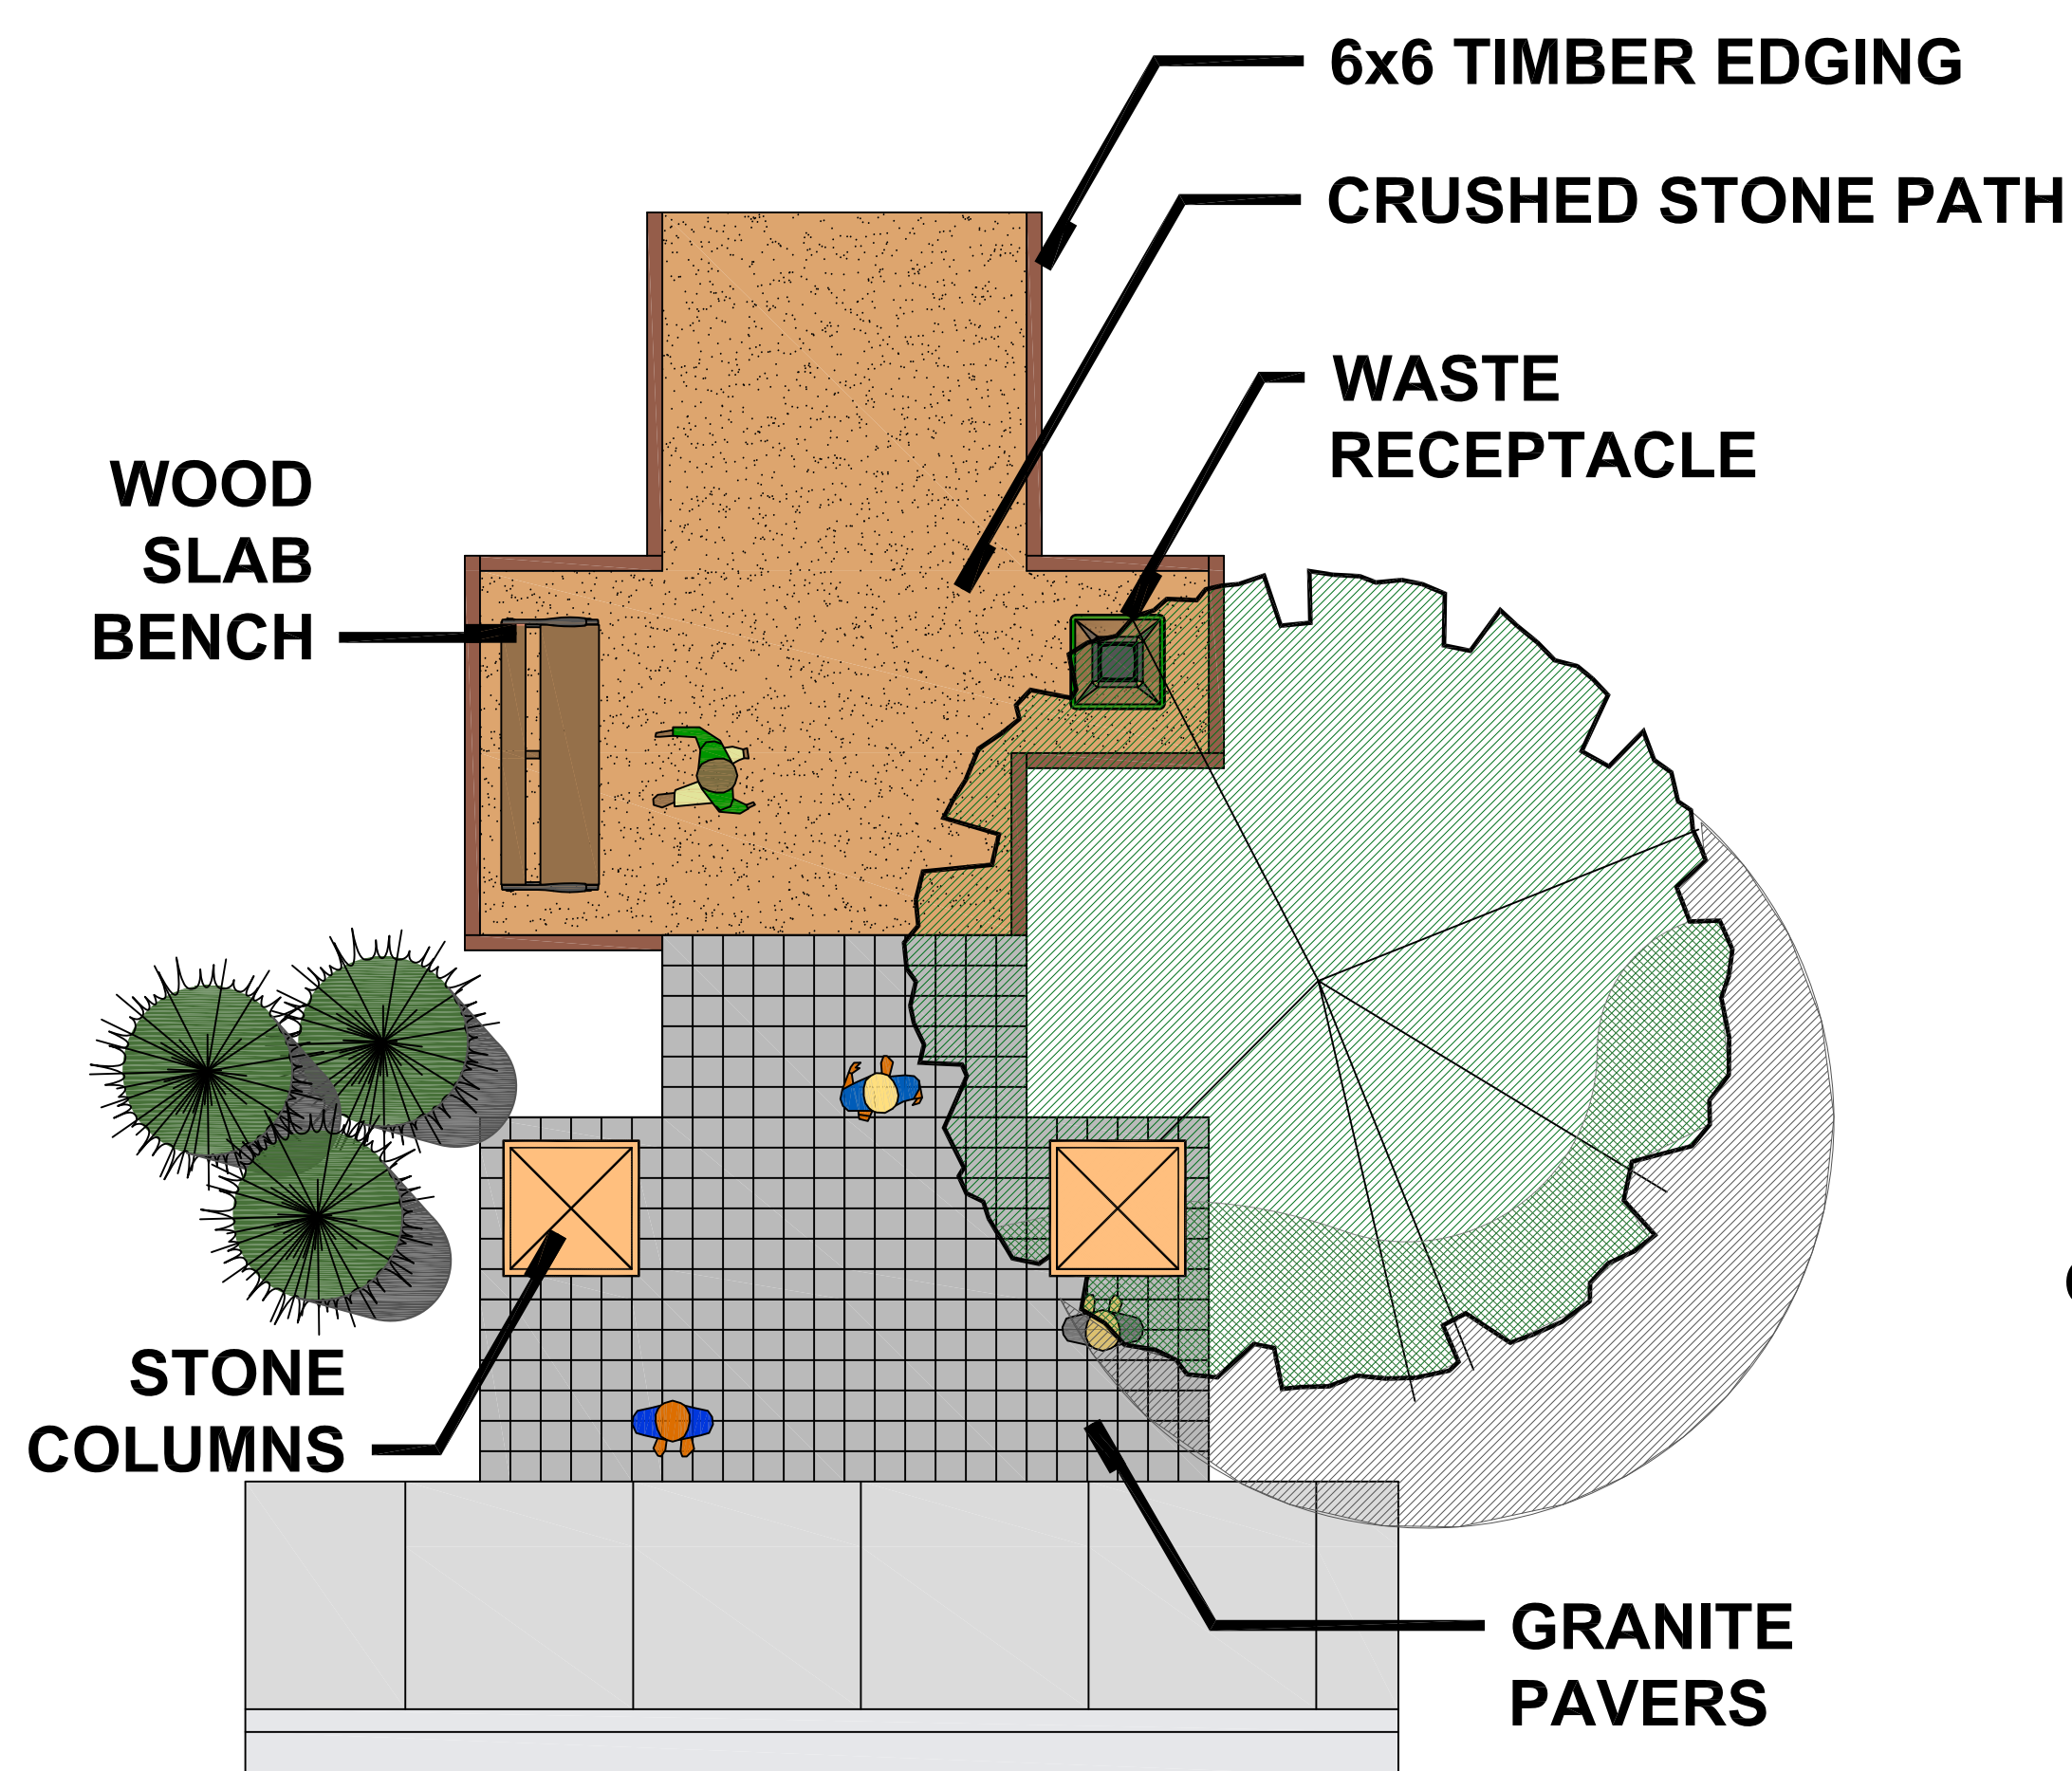


TRAIL ENTRY AND IDENTIFIER - PLAN VIEW
SCALE: 1/4" = 1' -0"

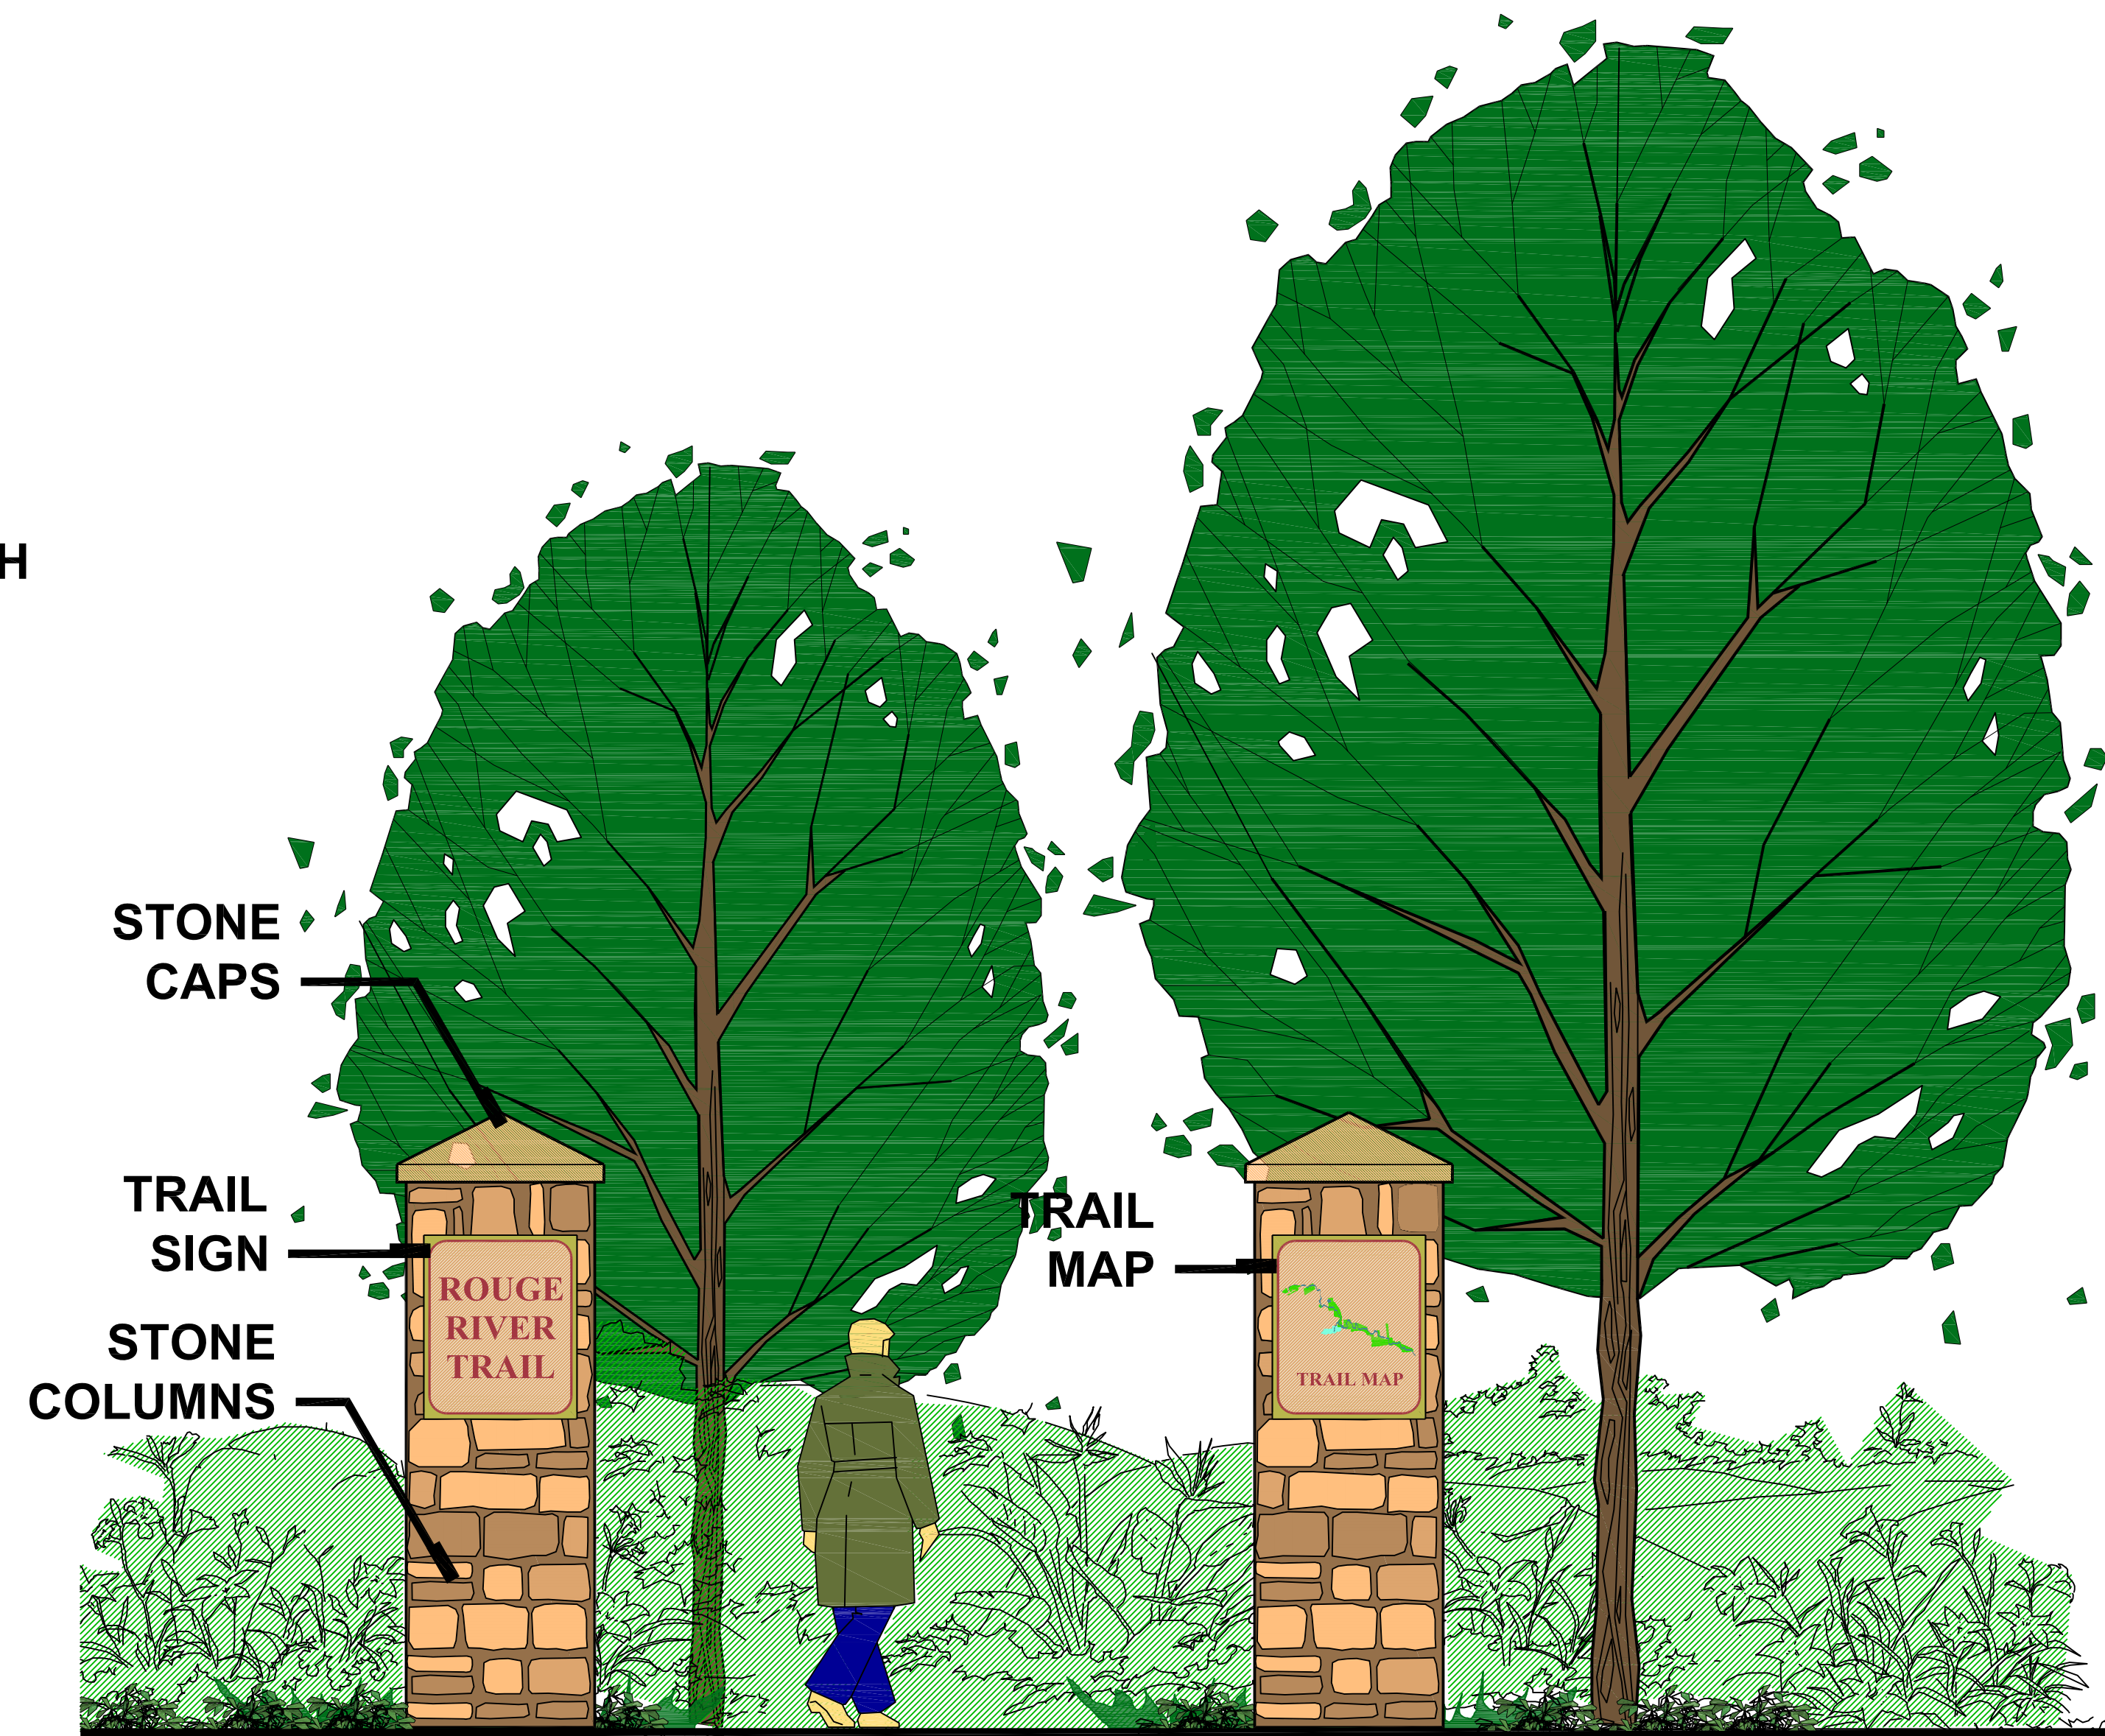


TRAIL ENTRY AND IDENTIFIER - SECTION VIEW
SCALE: 1/2" = 1' -0"

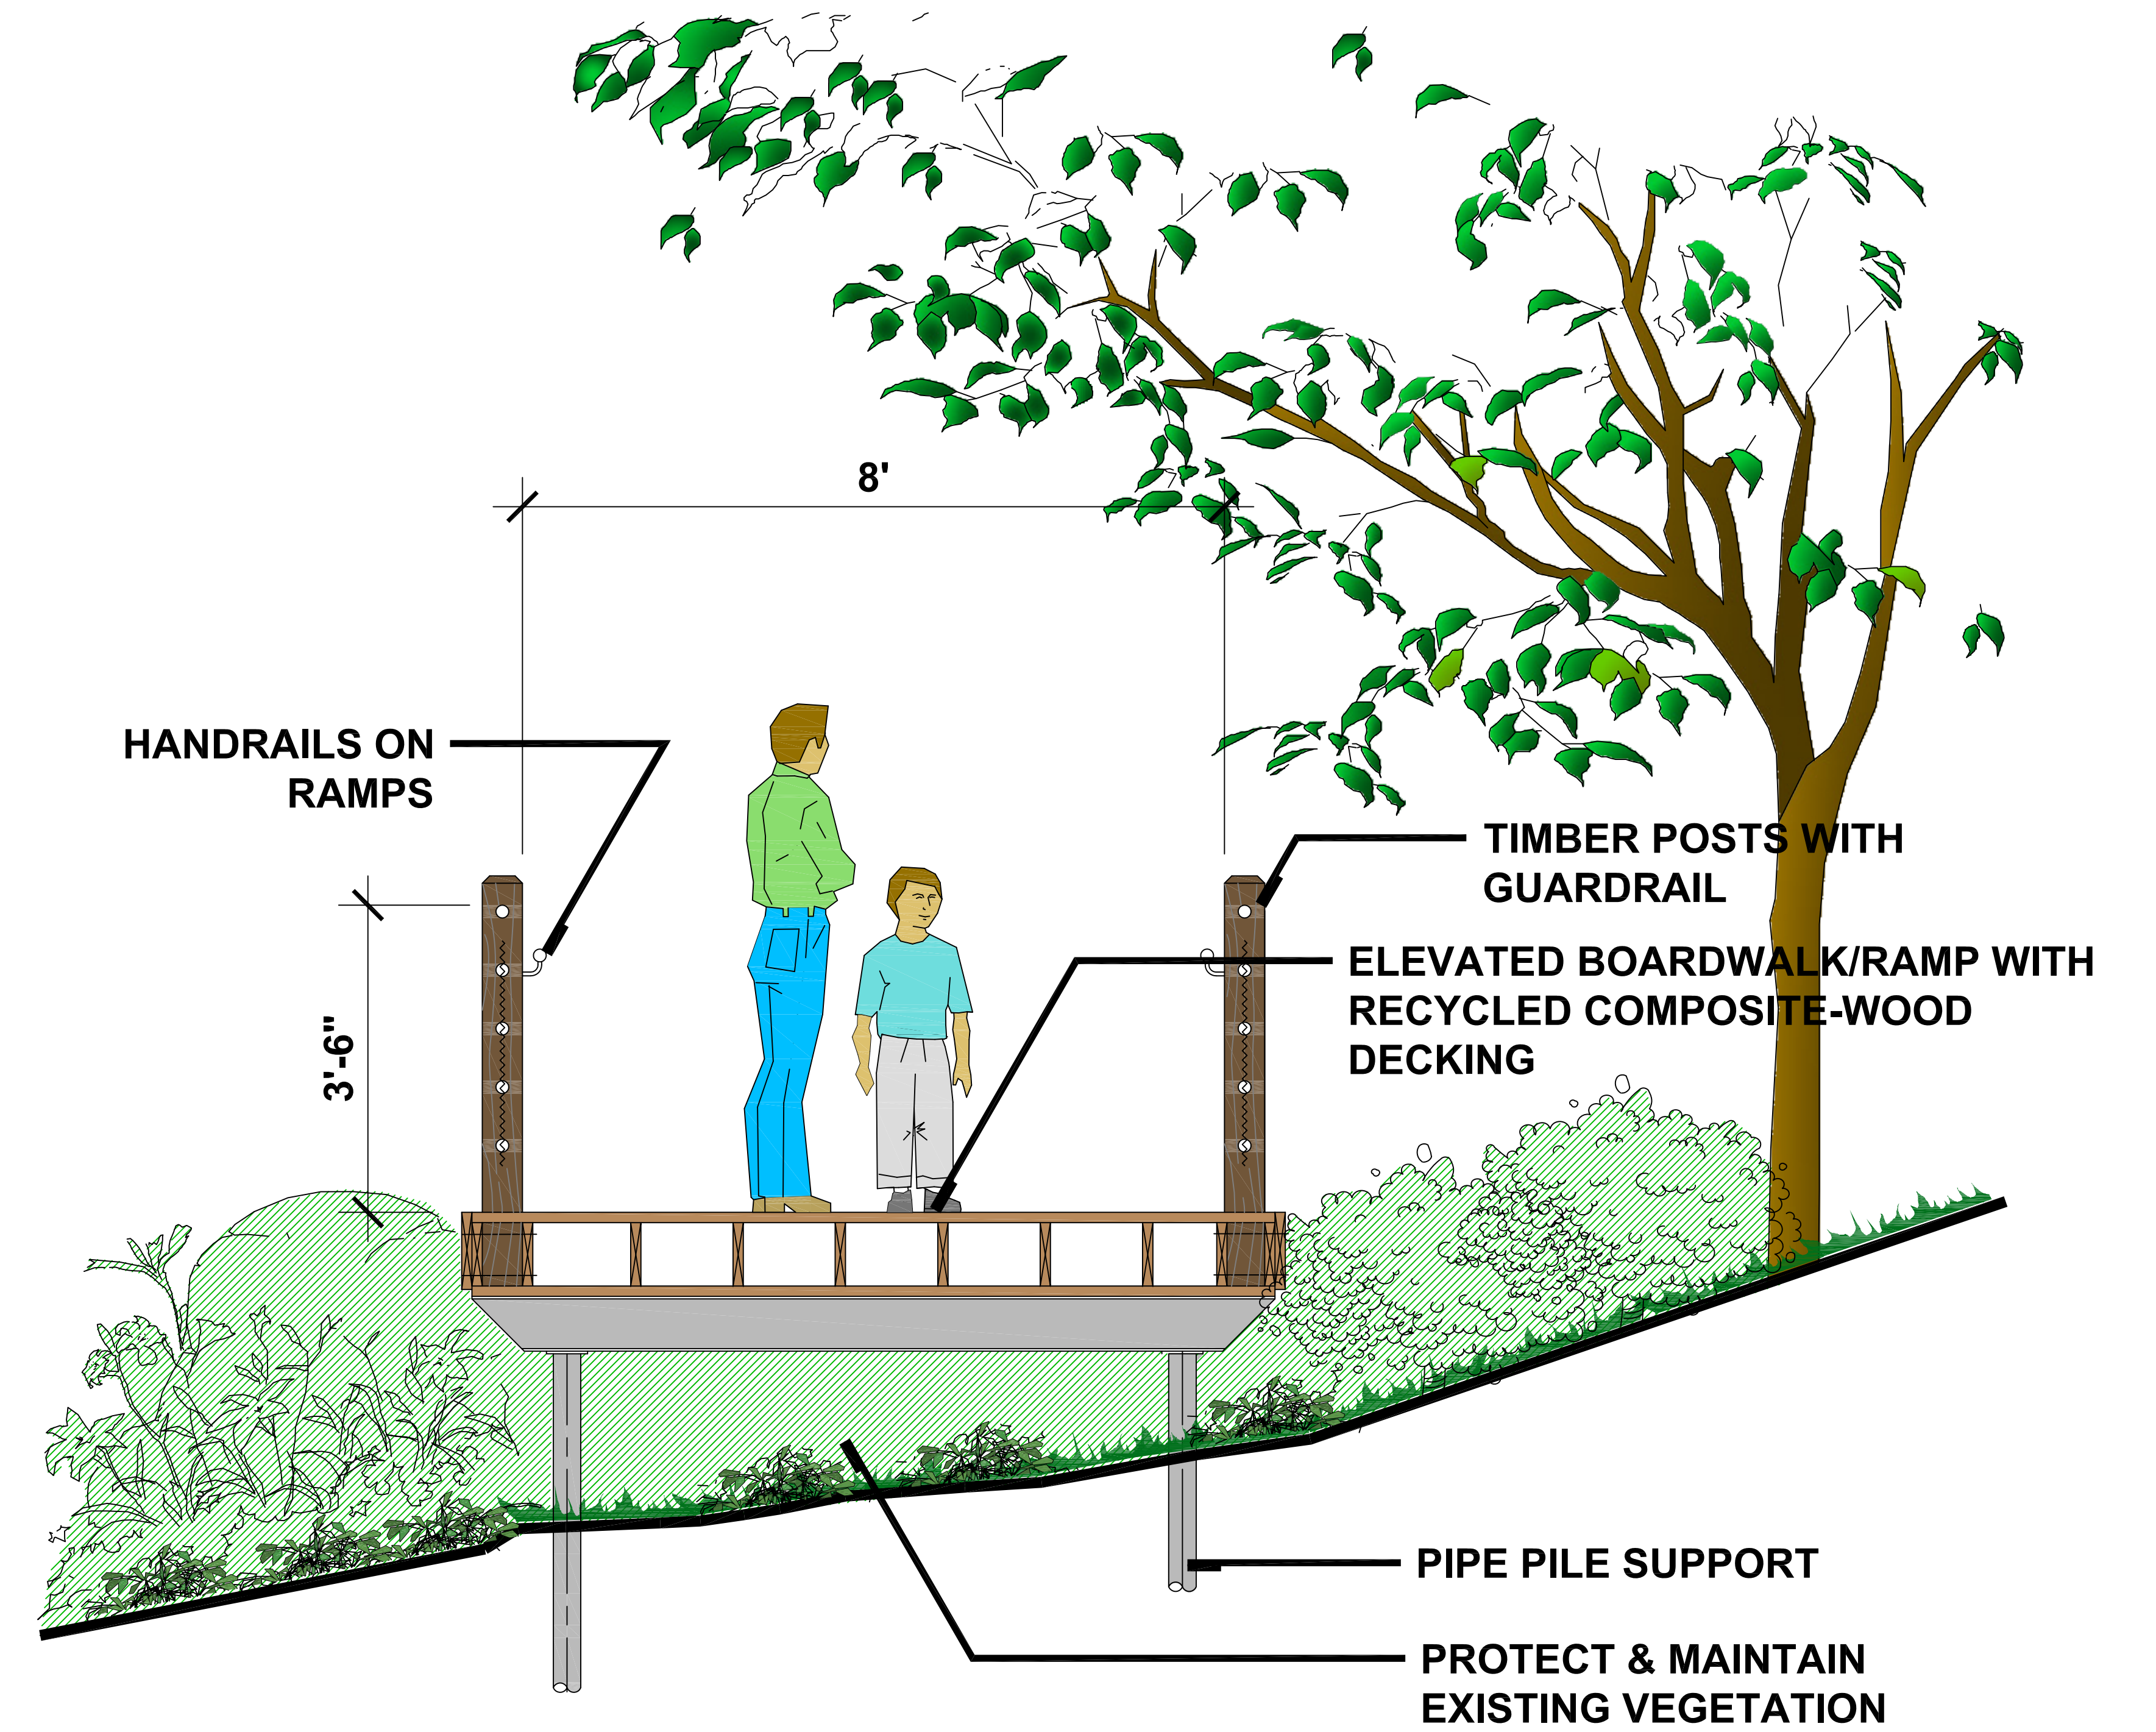


ELEVATED BOARDWALKS AND RAMPS - SECTION VIEW
SCALE: 3/4" = 1' -0"

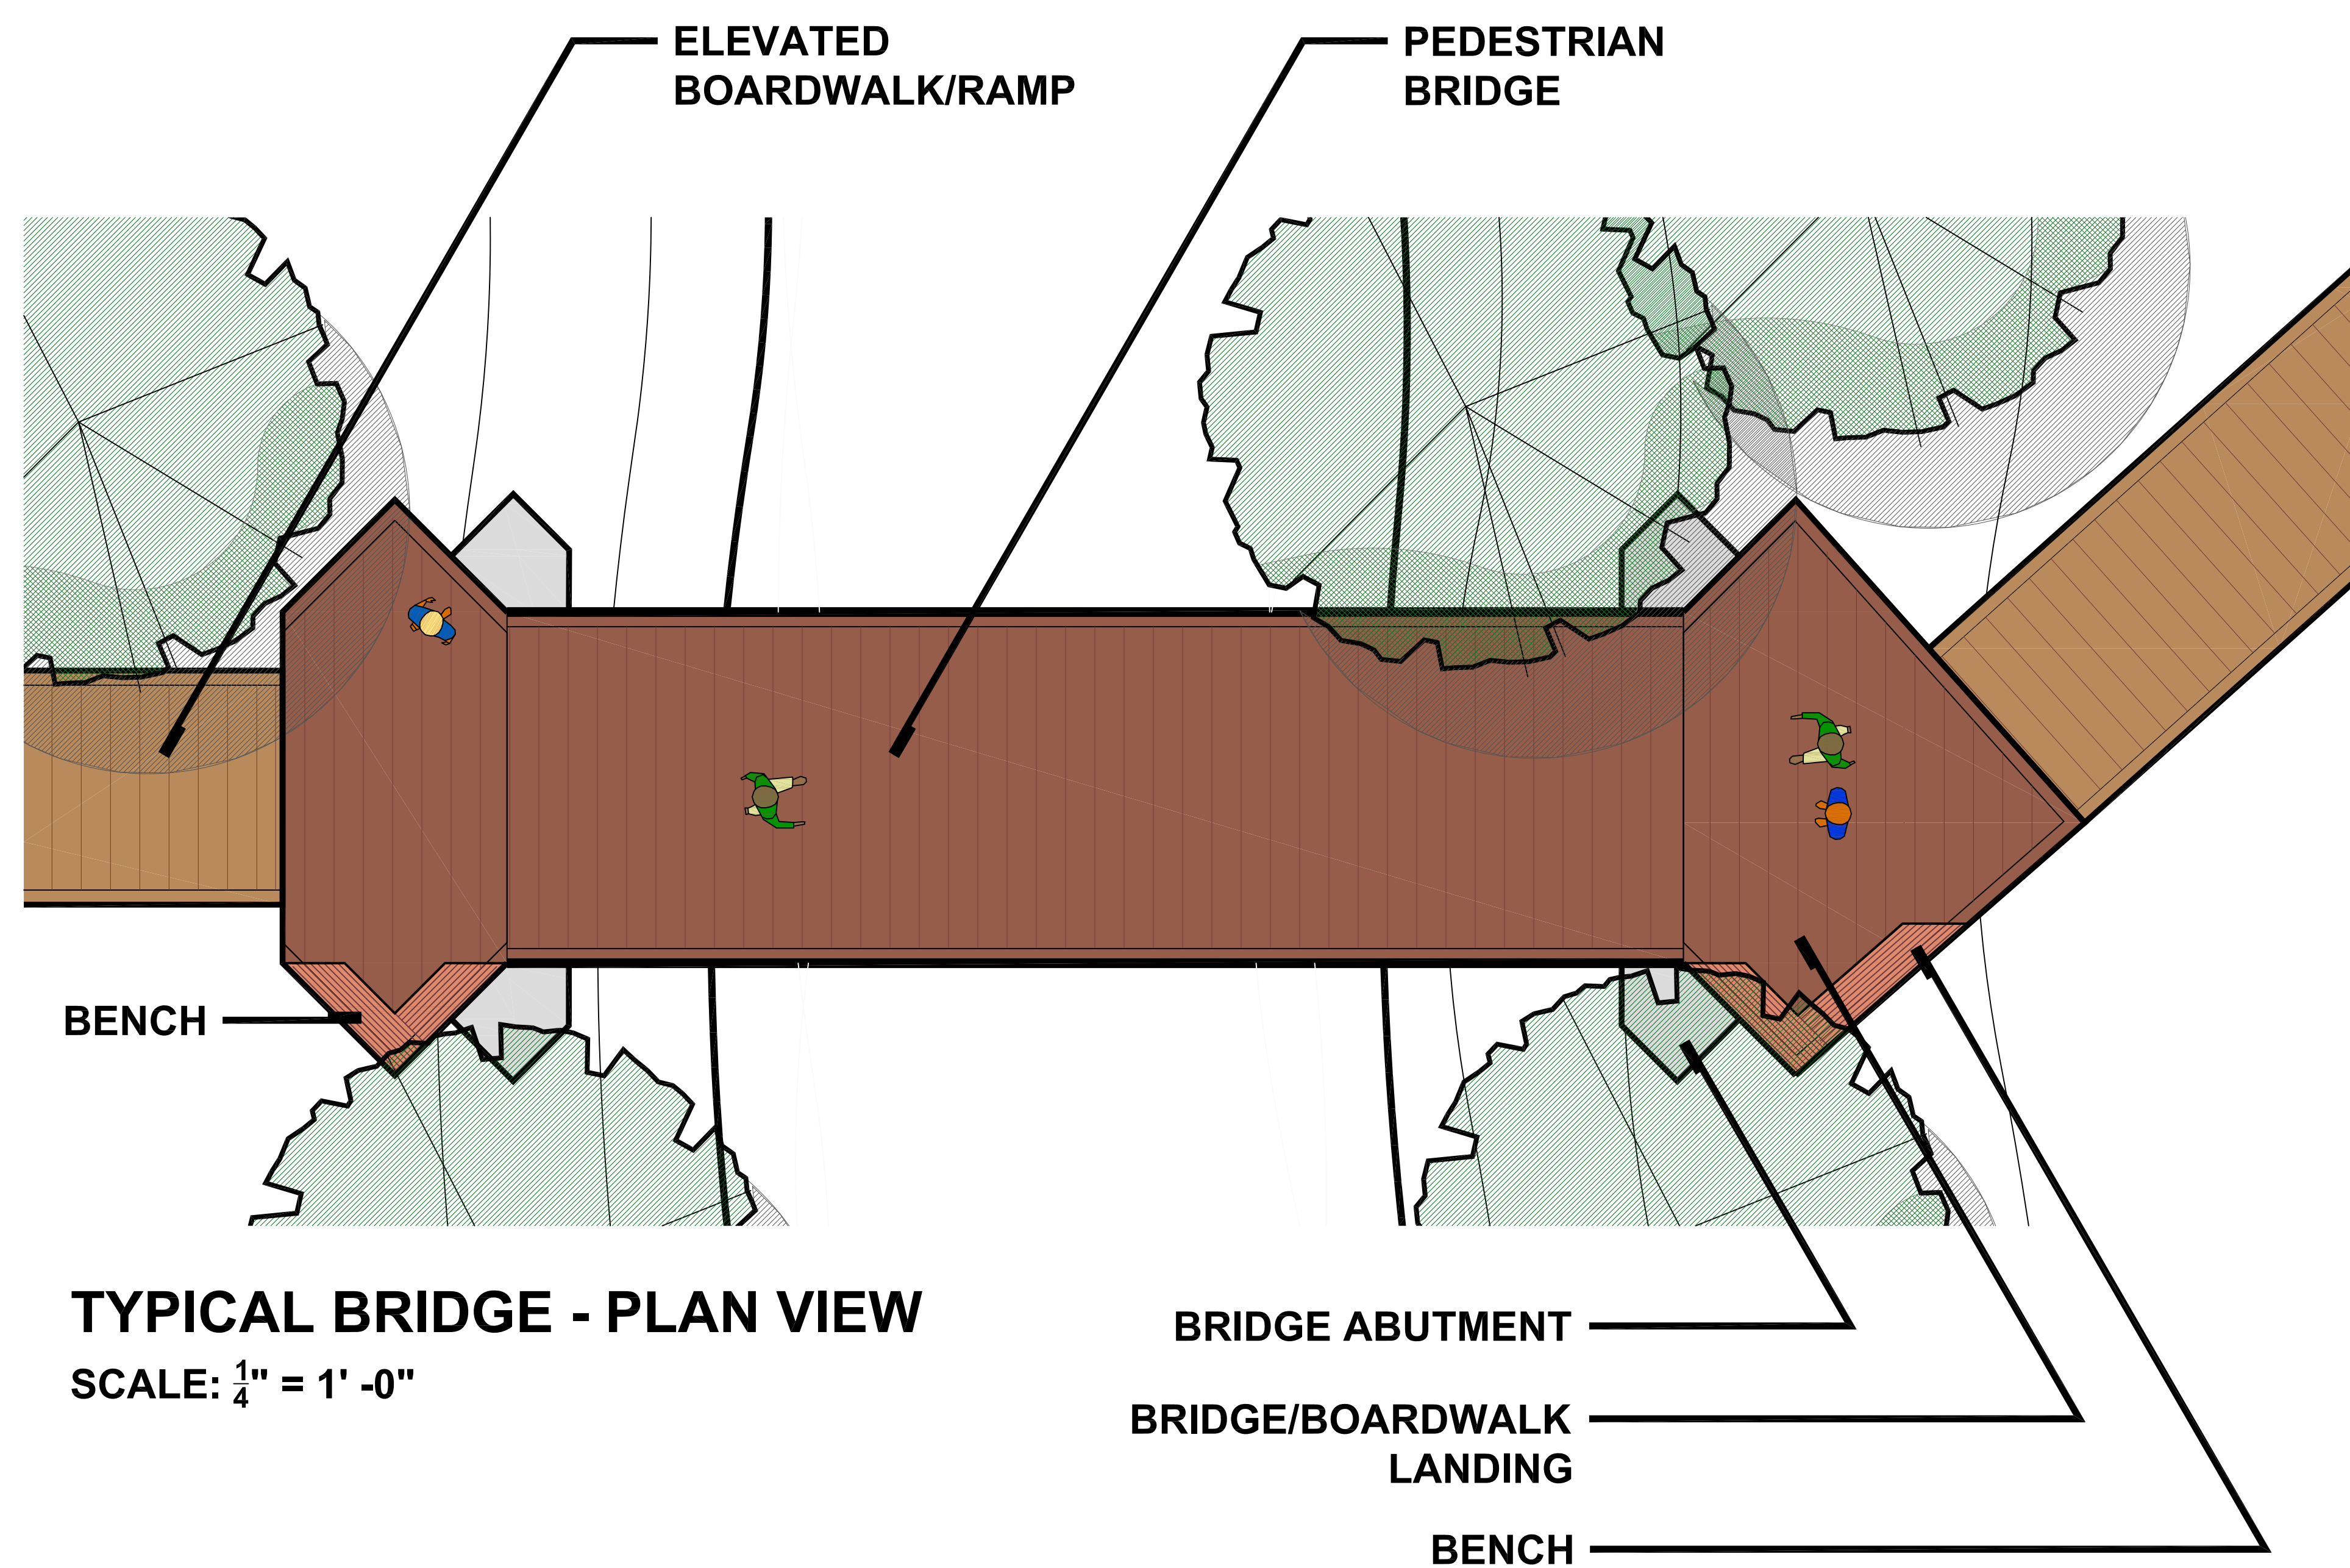

TYPICAL BRIDGE - PLAN VIEW
SCALE: 1/4" = 1' -0"

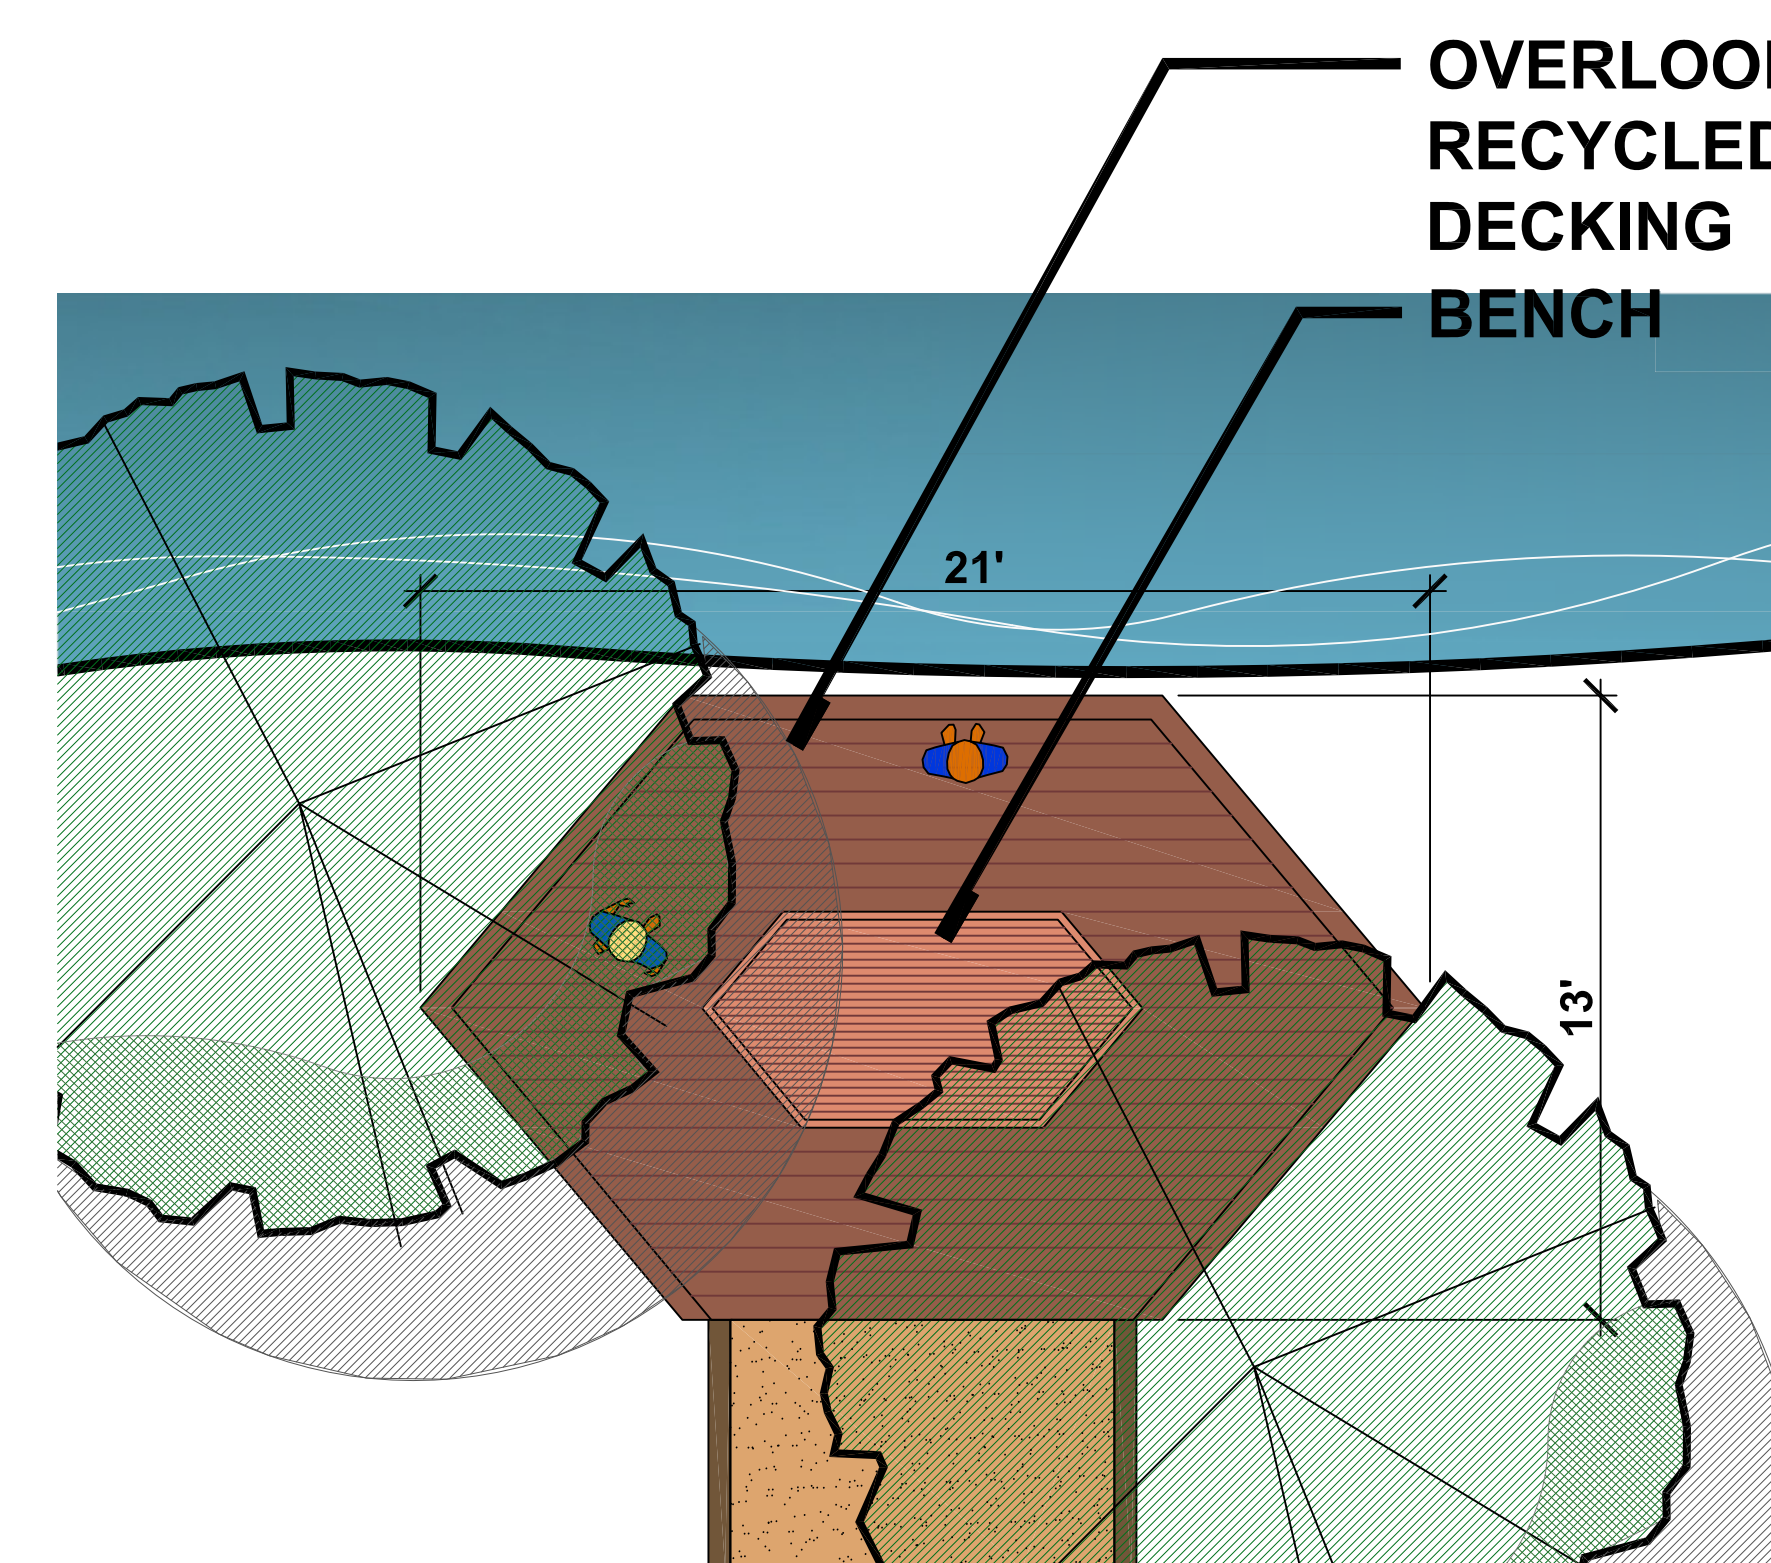

OVERLOOK DECK - PLAN VIEW
SCALE: 1/4" = 1' -0"

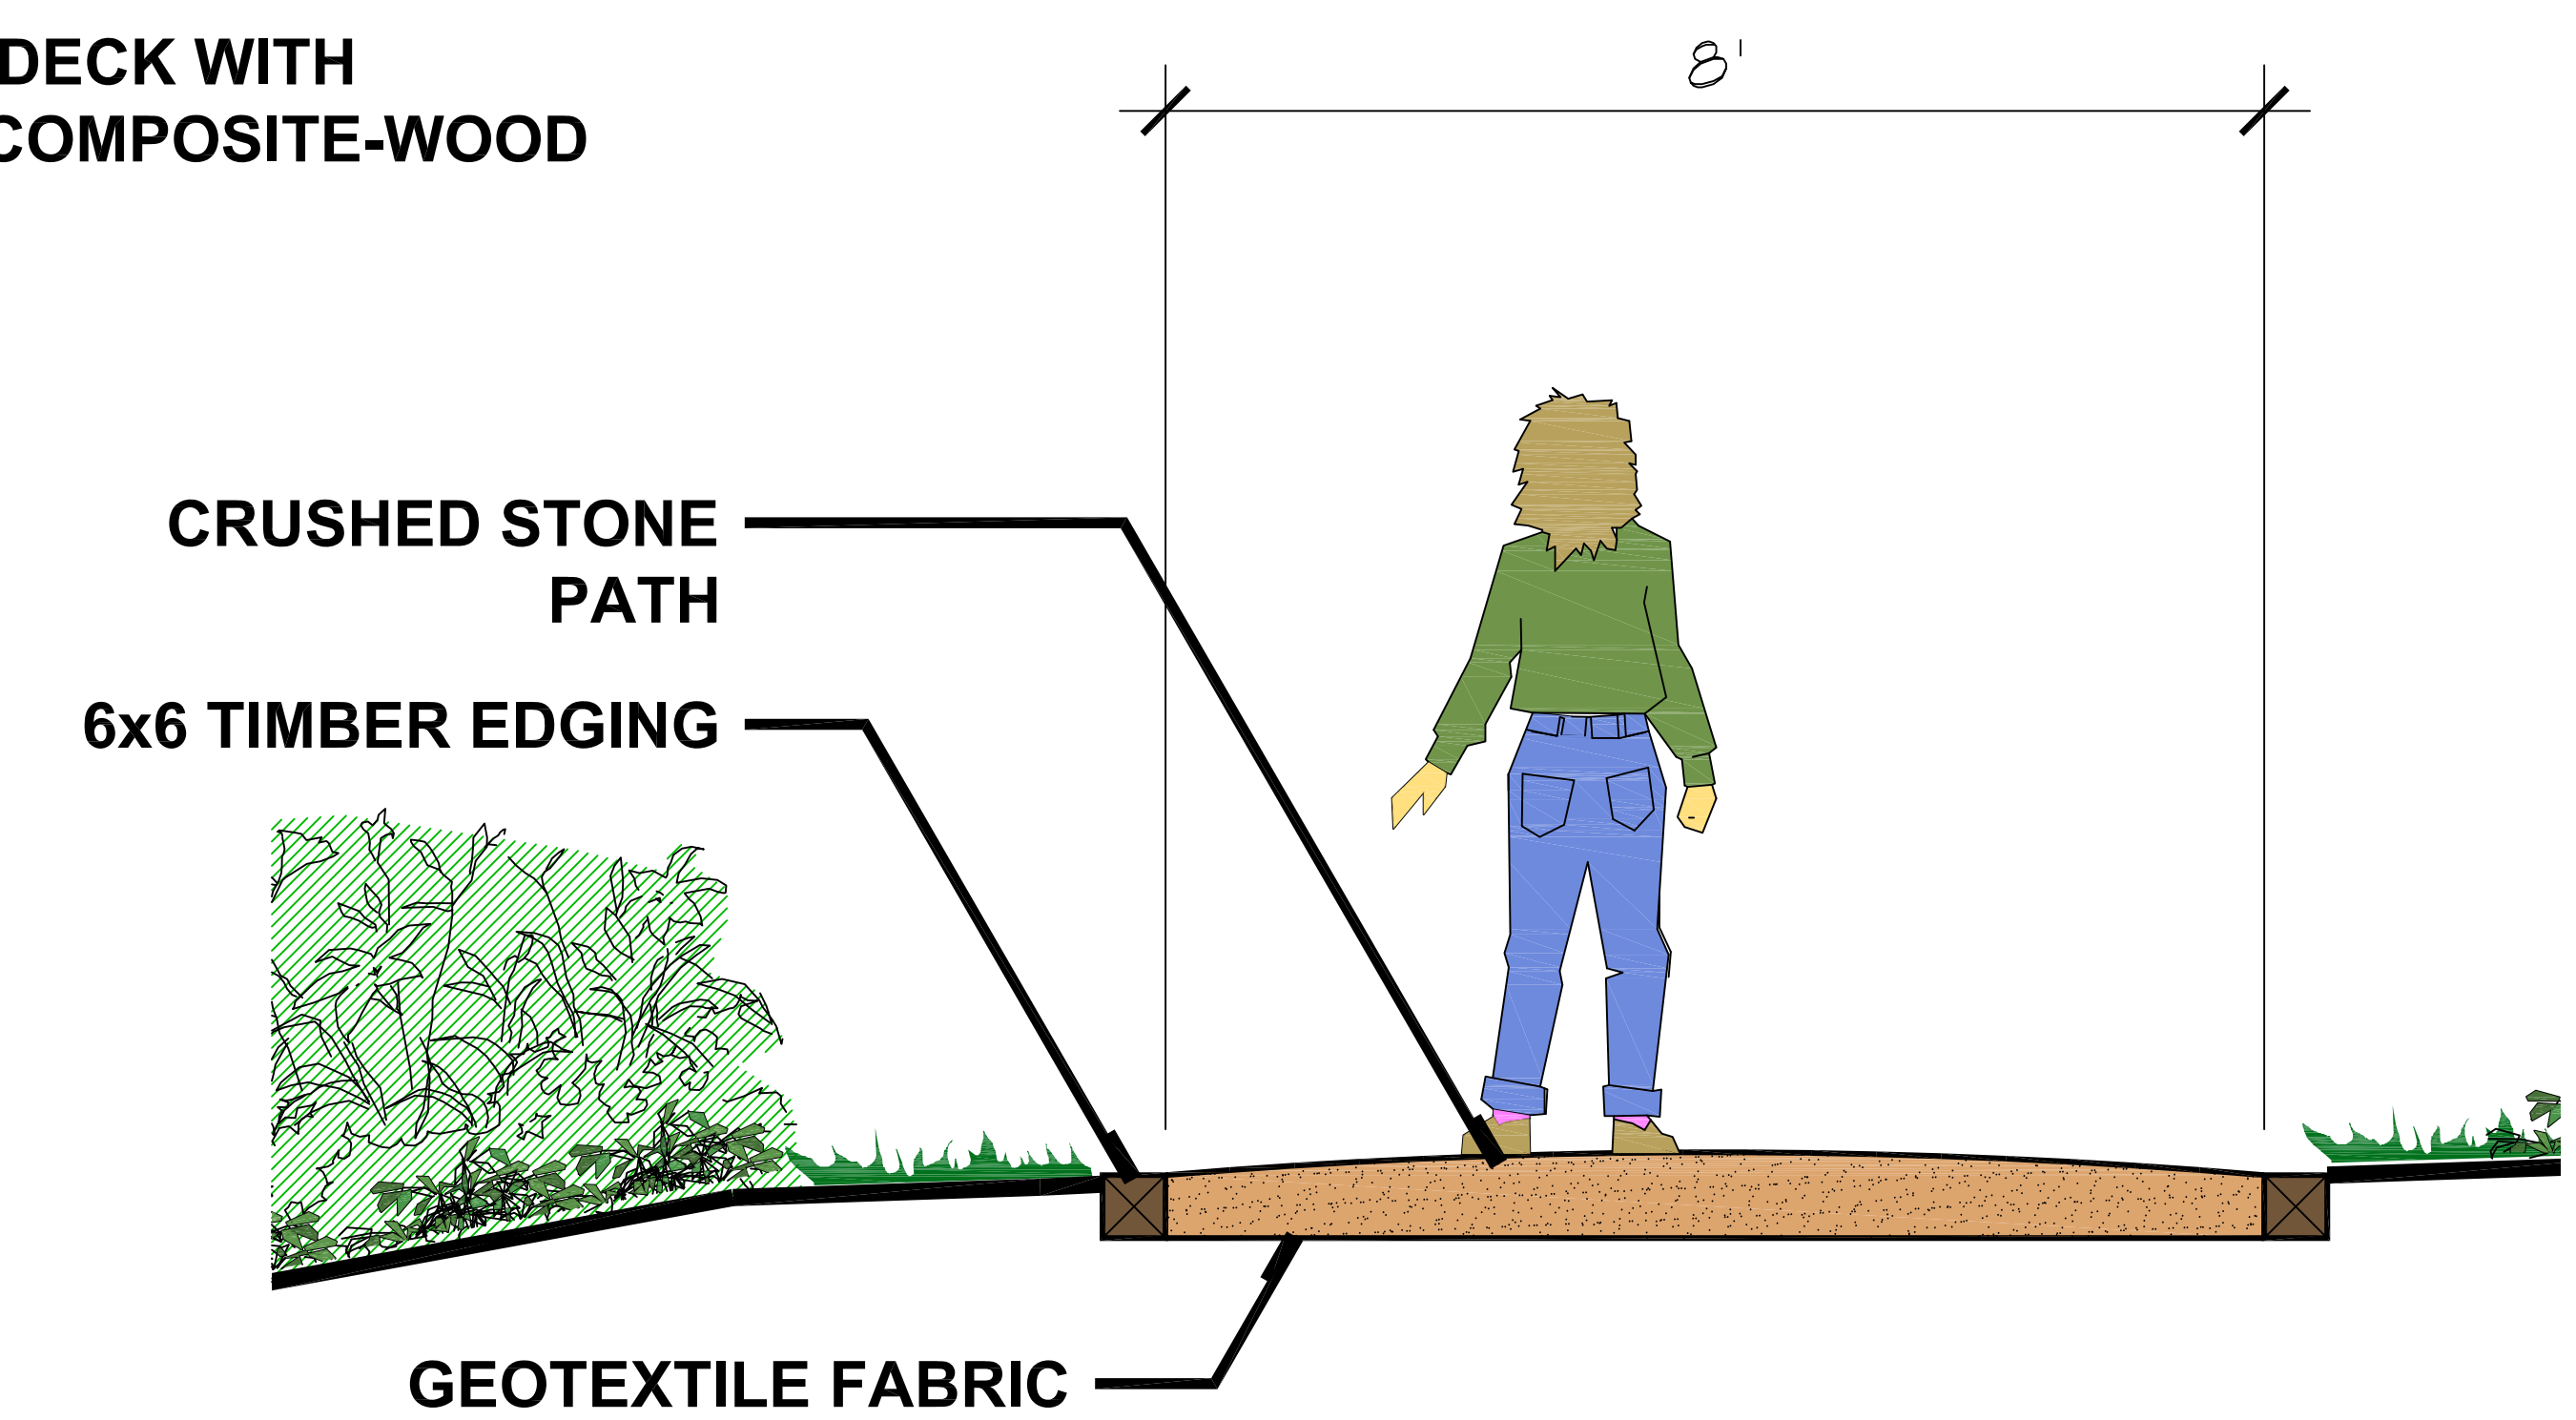


CRUSHED STONE PATH - SECTION VIEW
SCALE: 3/4" = 1' -0"

DESIGN DETAILS
TRAIL IMPROVEMENT CONCEPT PLAN
BIRMINGHAM, MICHIGAN


DATE
10.19.2022
PROJECT NO.
2149

RESTROOM BUILDING

PRE-FABRICATED

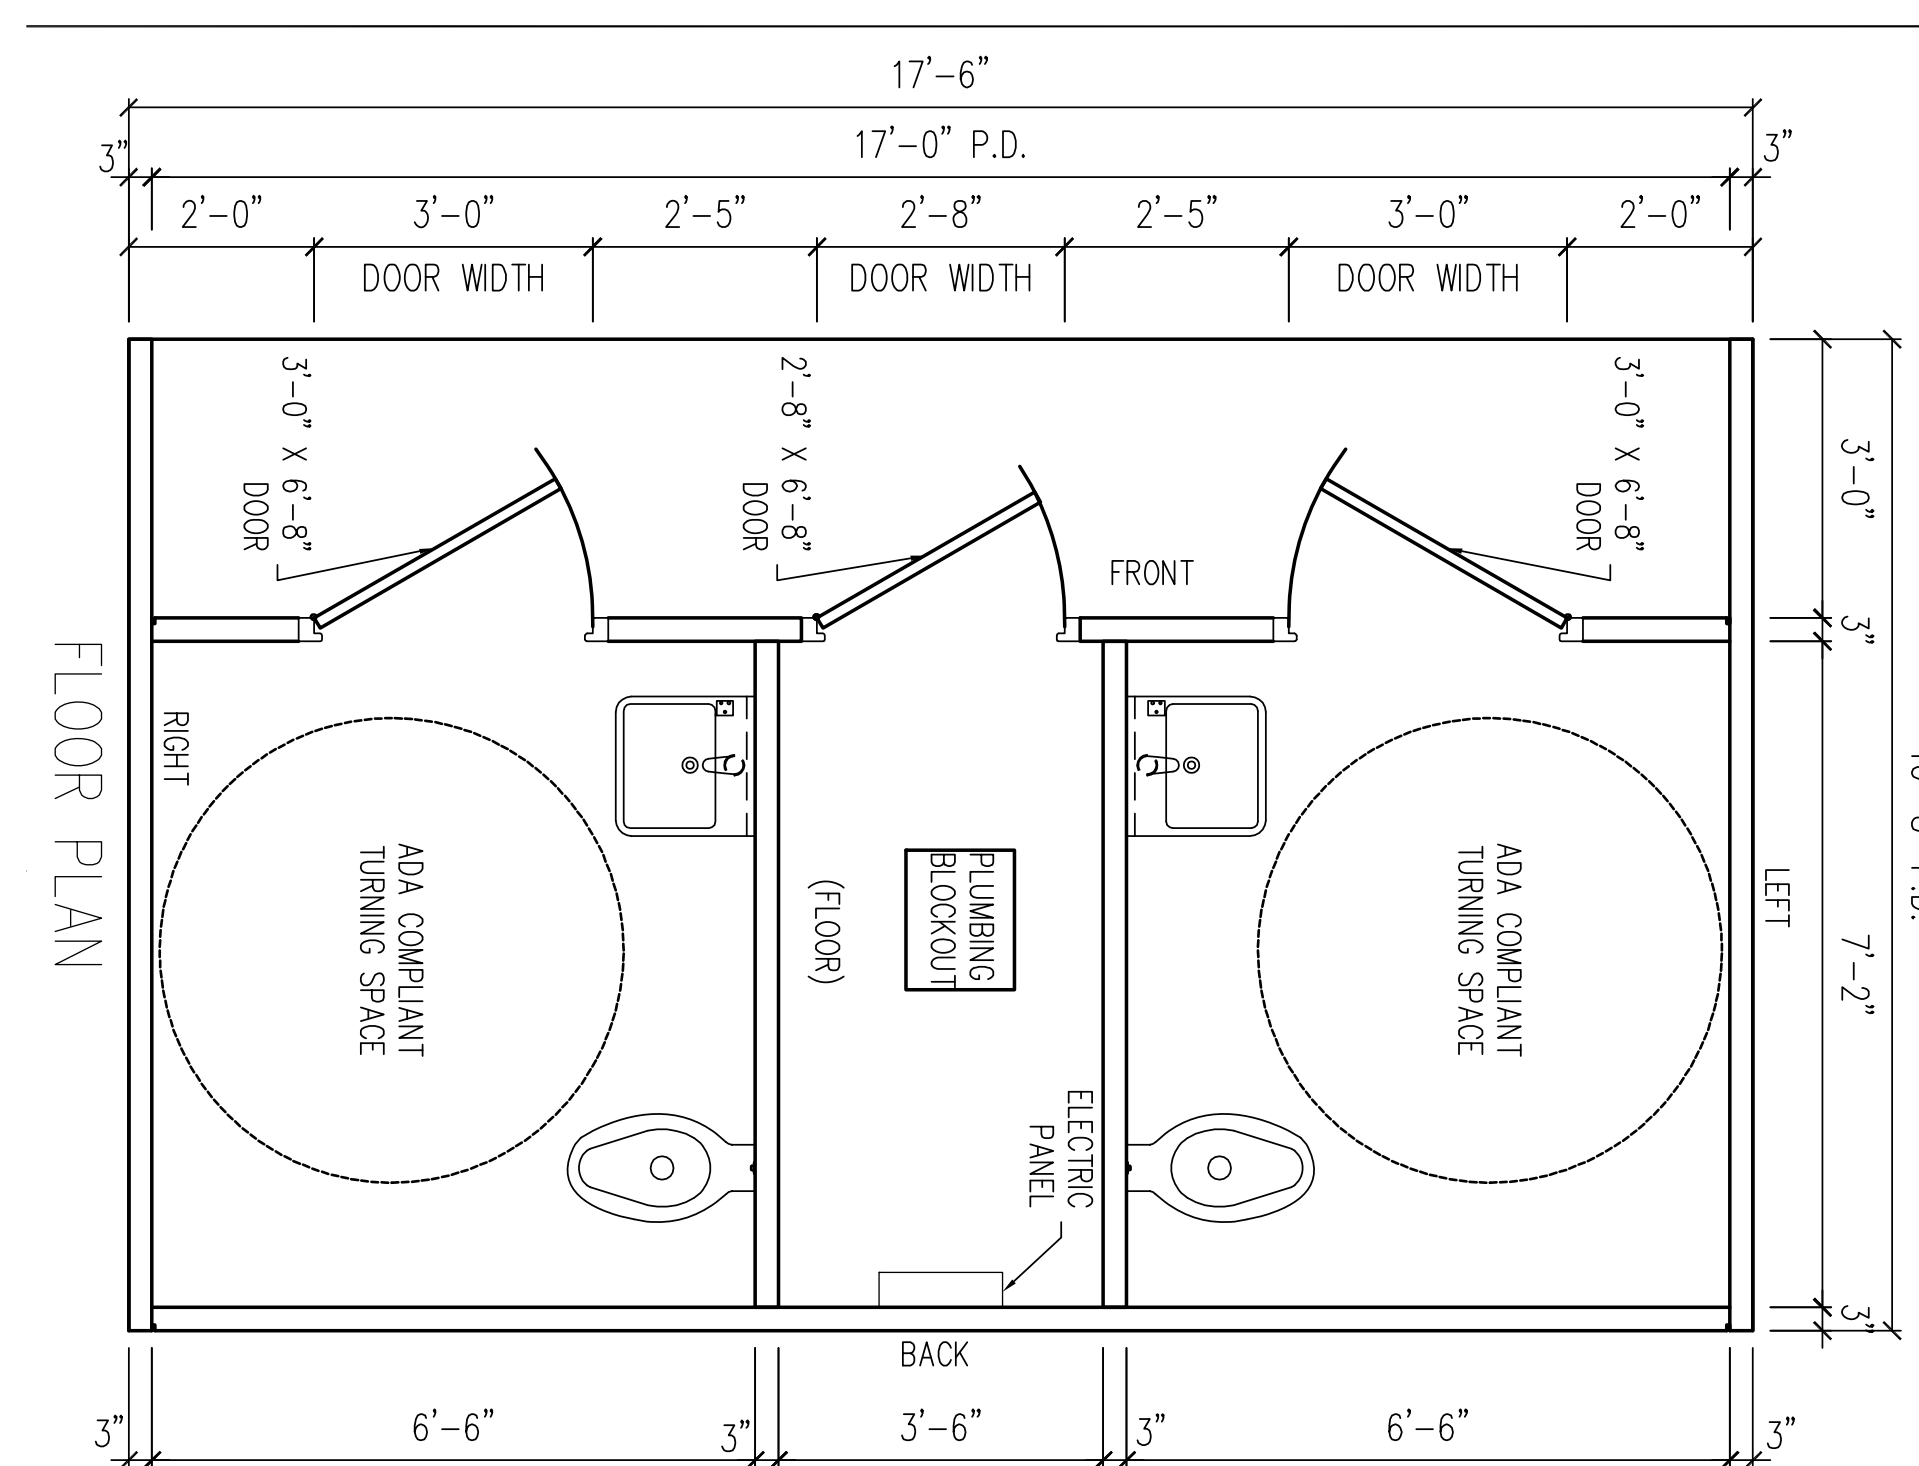

SHADE SHELTER OPTIONS

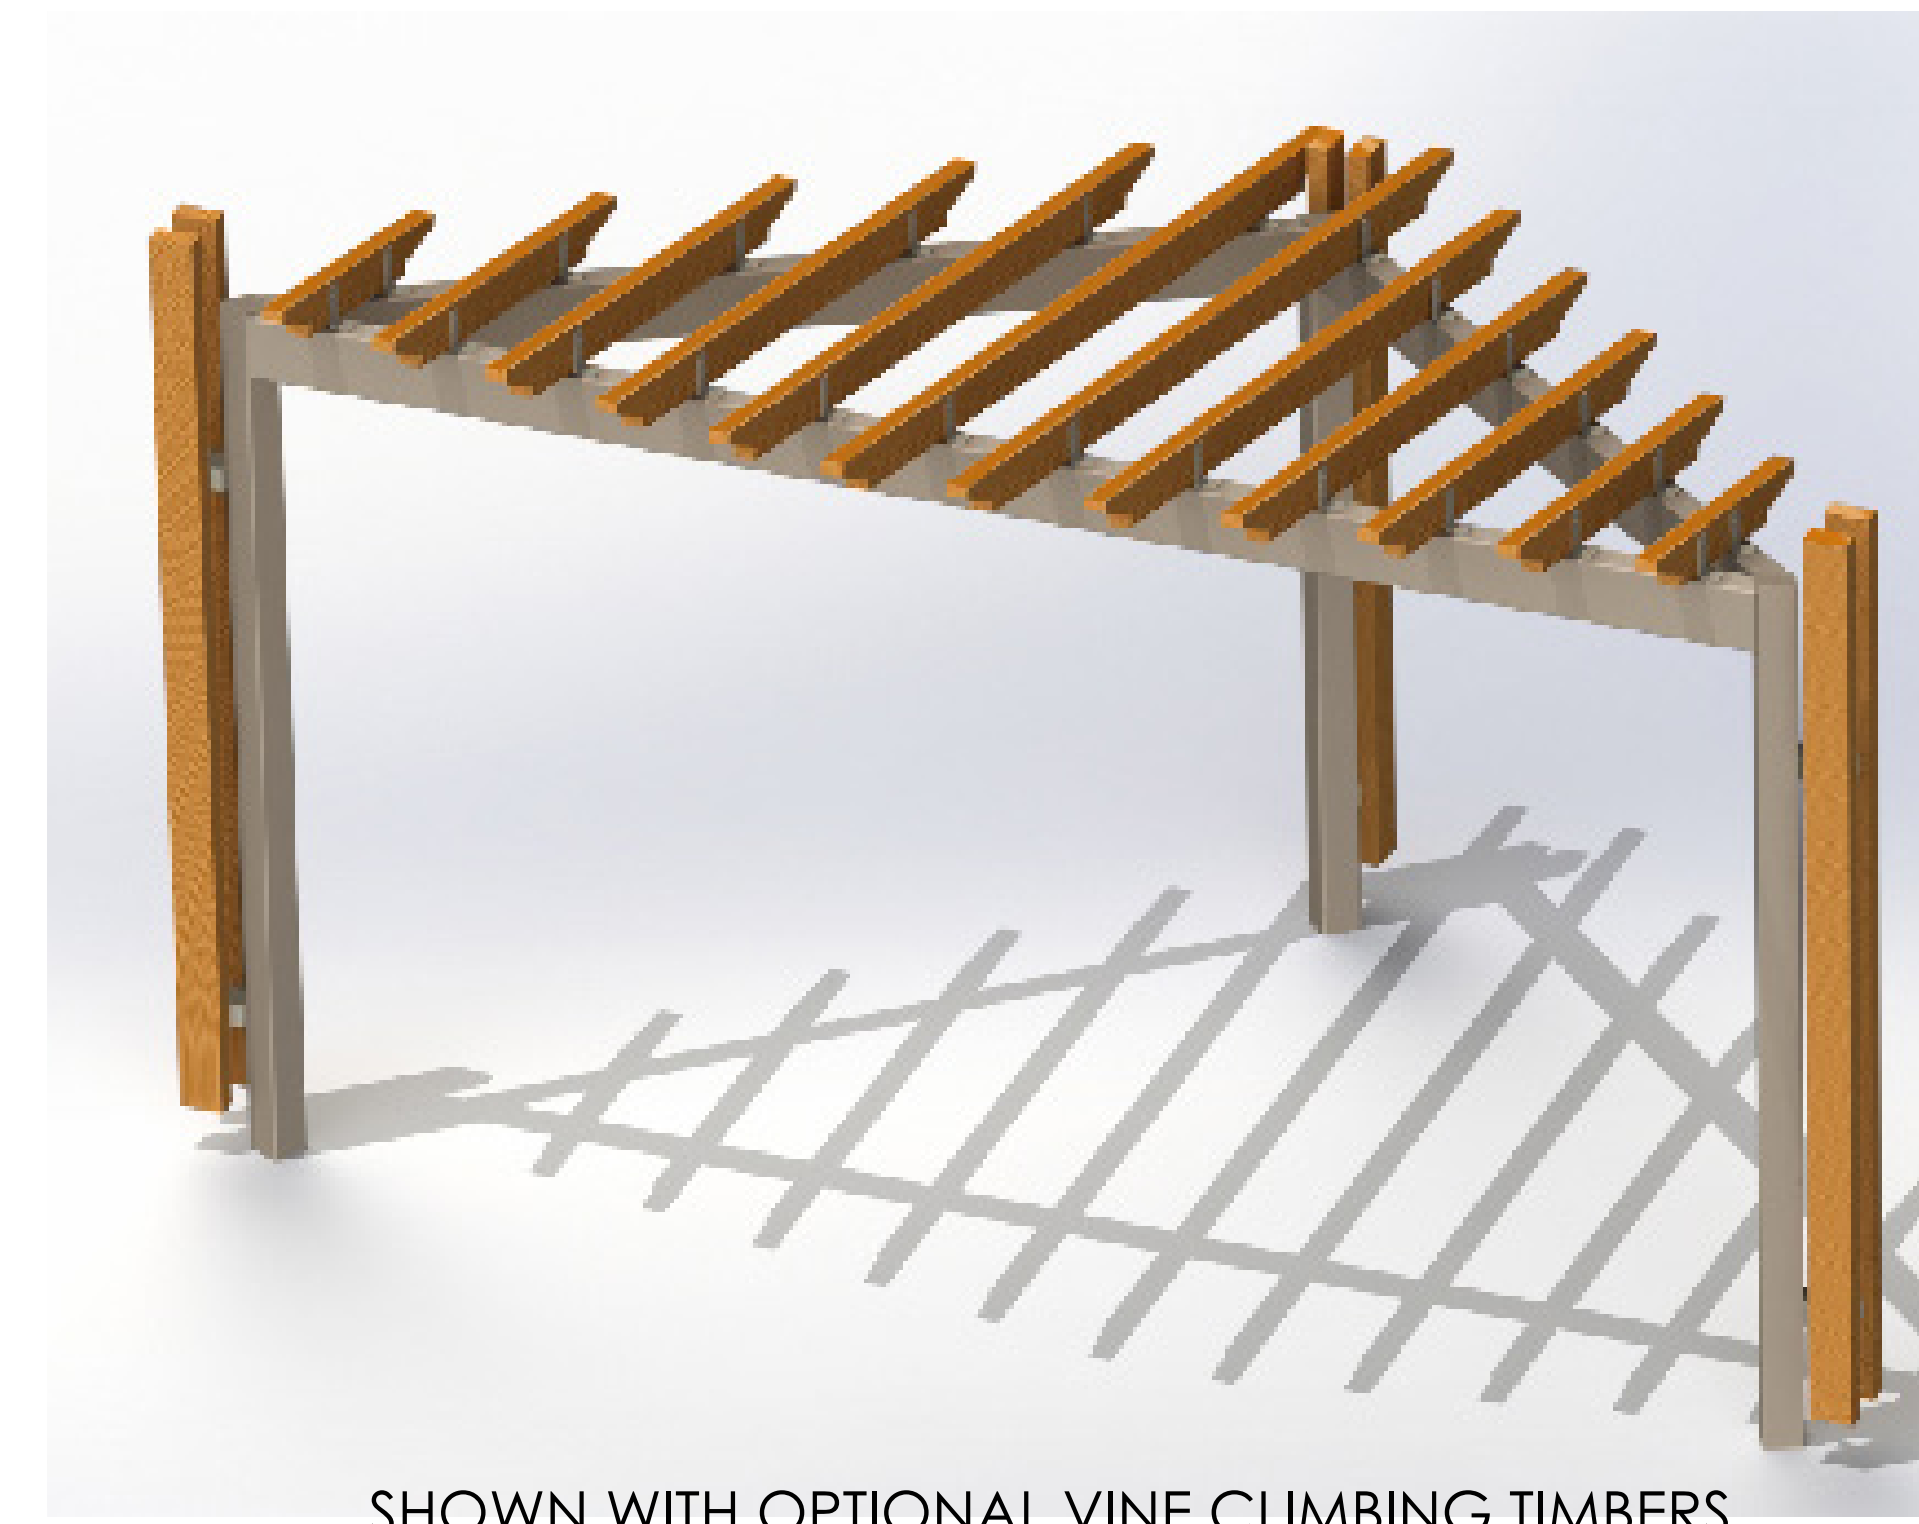



SHOWN WITH OPTIONAL VINE CLIMBING TIMBERS



SHOWN ABOVE WITH OPTIONAL VINE CLIMBING TIMBERS AND BENCHES



BOOTH PARK ENTRANCE PLAZA

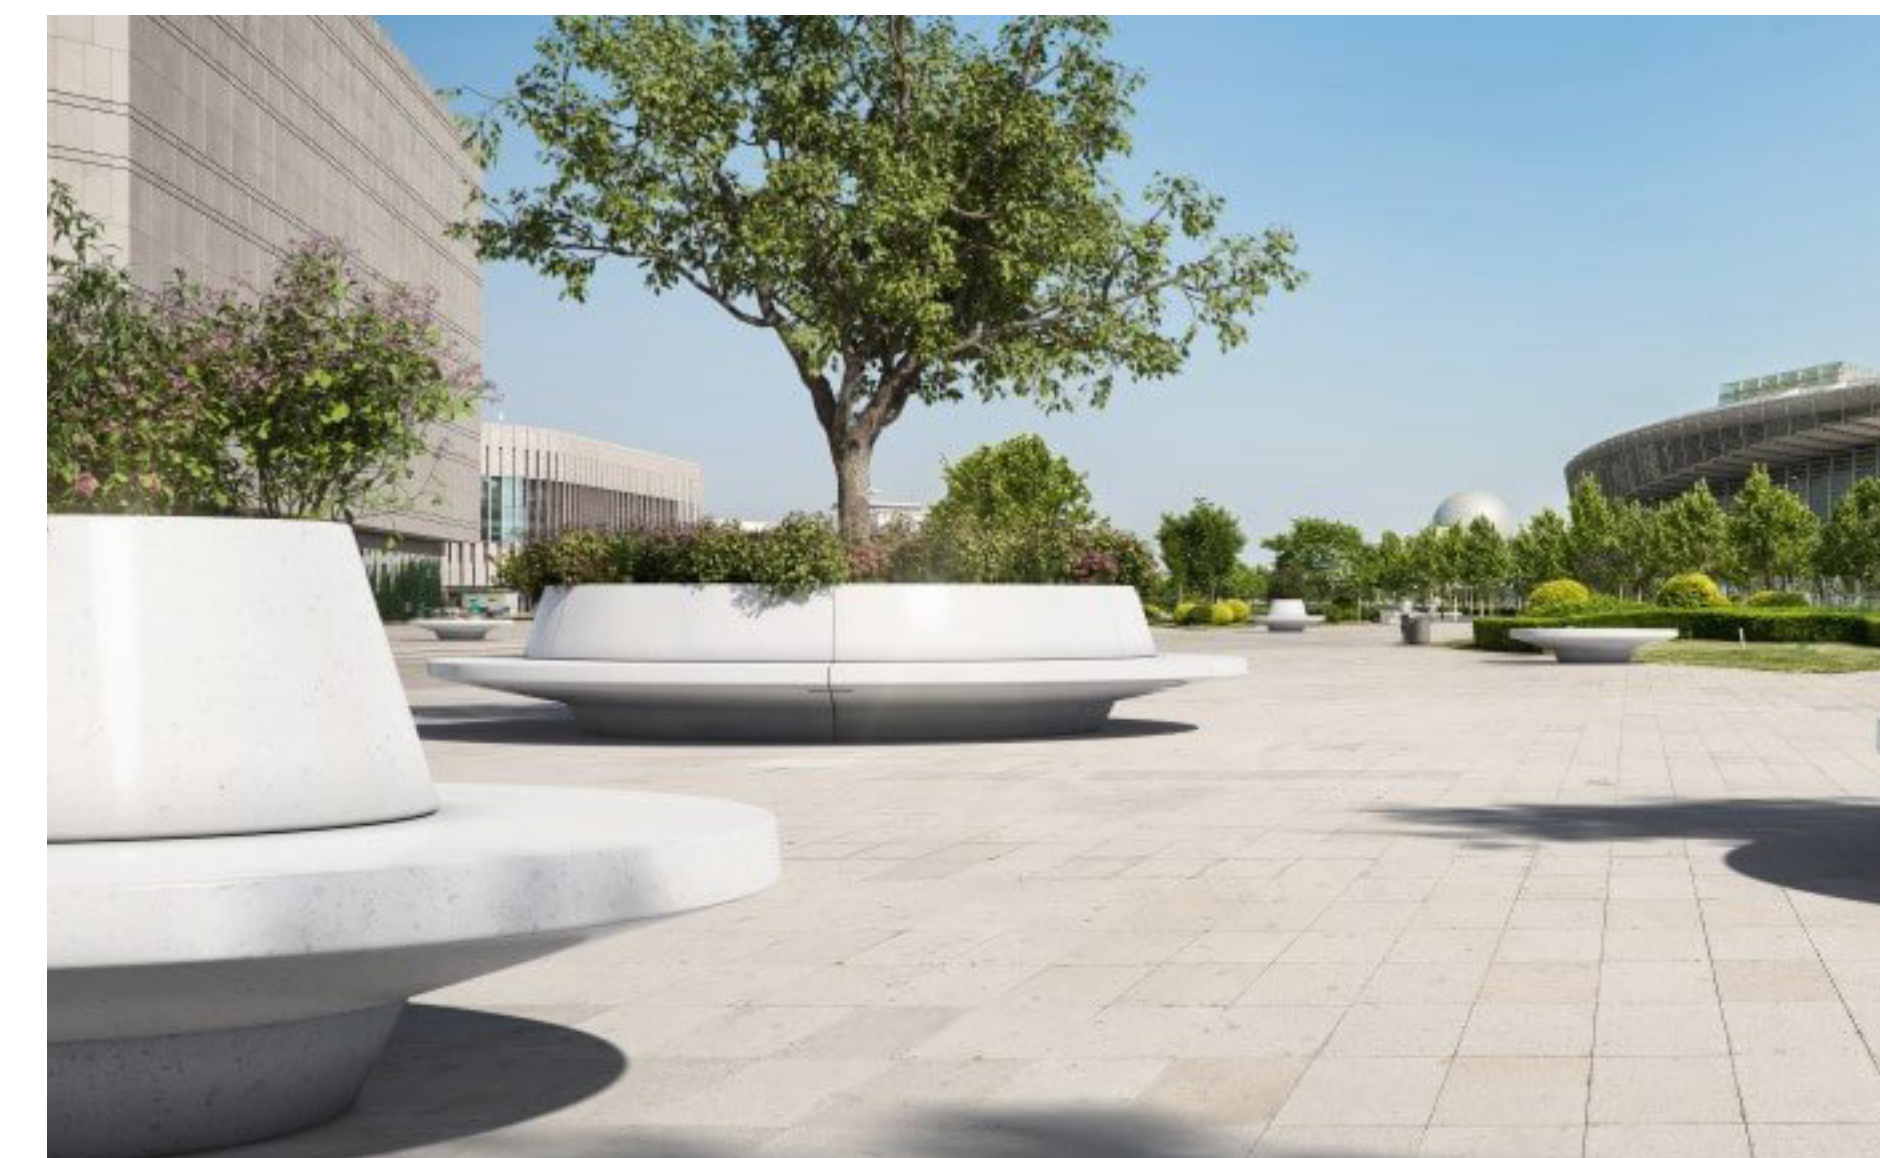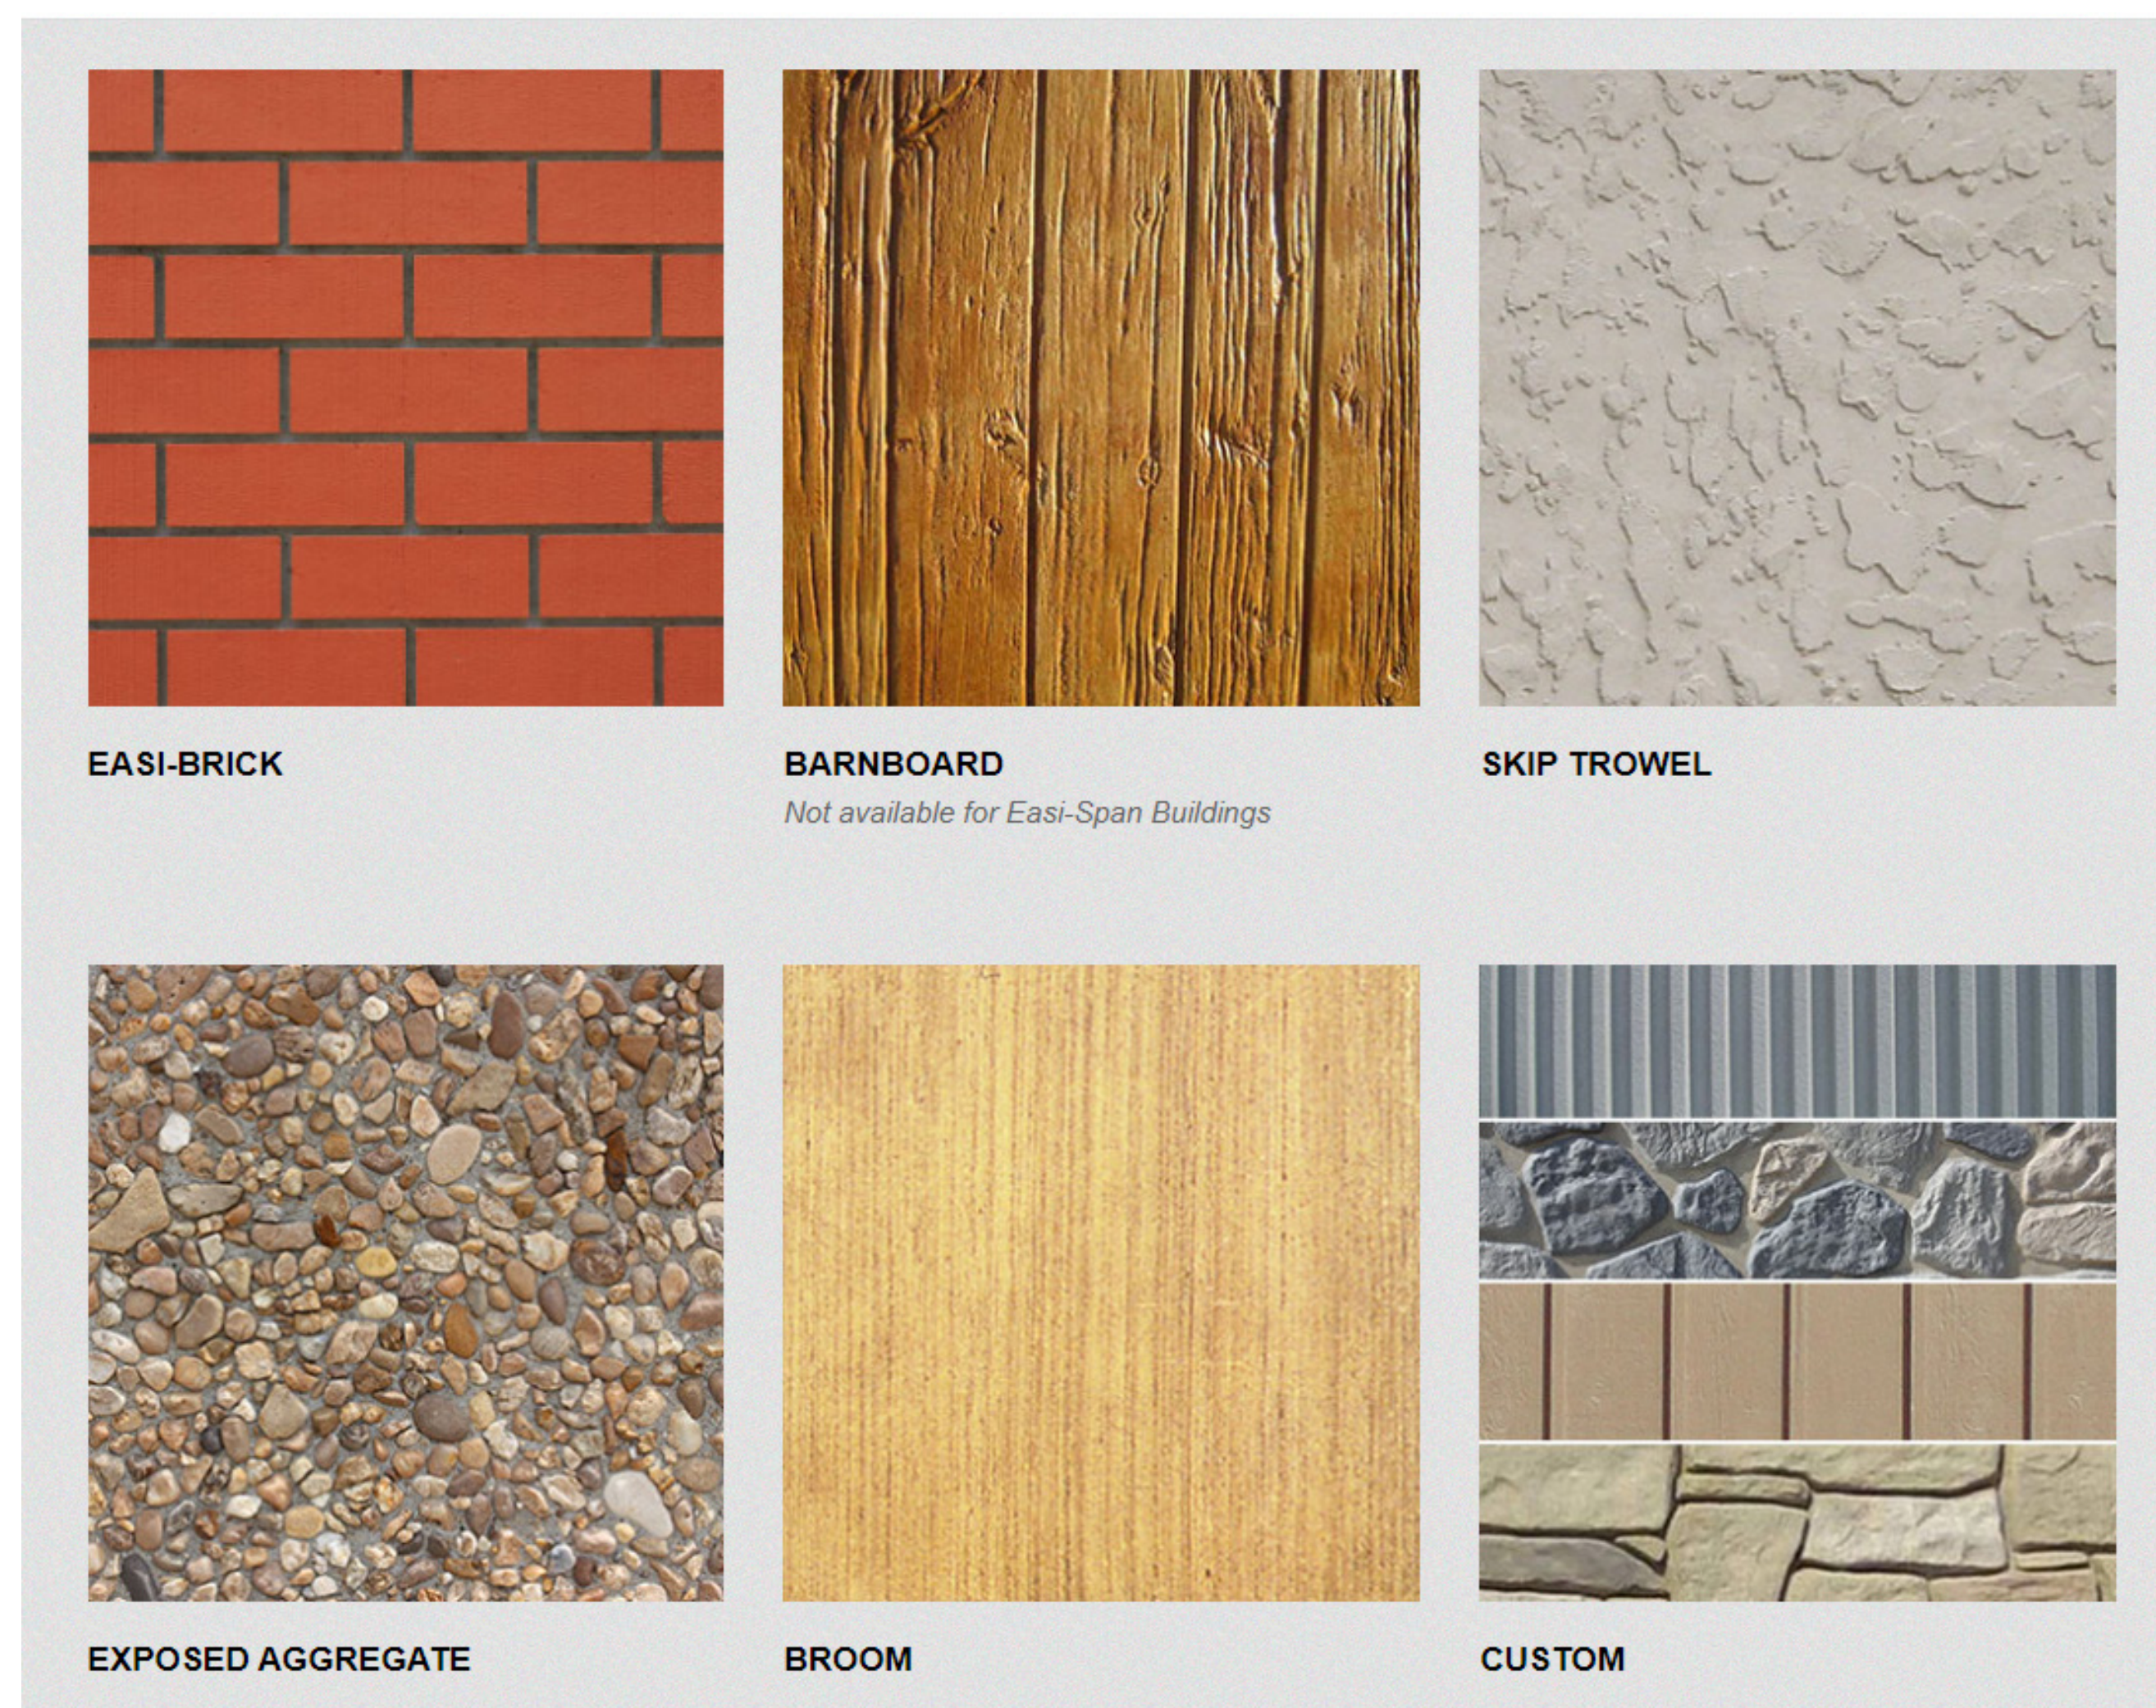

DESIGN VOCABULARY TRAIL IMPROVEMENT CONCEPT PLAN BIRMINGHAM, MICHIGAN

DATE
10.19.2022
PROJECT NO.
2149



MARTHA BALDWIN PARK BOARD

Chapter 78 - Section 78-56 Ordinance No. 65, Adopted May 10, 1915

Term: four years

Appointed by the City Commission

Qualifications: The board shall consist of four persons who shall be electors of the city.

Duties: The control and management of the Martha Baldwin Park shall be vested in the Martha Baldwin Park Board. (Section 78-56)

| Last Name | First Name | Home Business Fax | E-Mail | Appointed | Term Expires |
|-----------------------------------|---------------|--|--------|-----------|--------------|
| Forrester 1252 S. Bates | Linda | (248) 761-2367 <i>linozfor@att.net</i> | | 7/9/2012 | 5/1/2023 |
| Kenning 1700 Villa | Robert | (248) 642-6161 <i>rskandsek@aol.com</i> | | 6/8/1992 | 5/1/2024 |
| Linovitz 911 Henrietta | Andrew | (248) 506-2296 <i>ajlino@gmail.com</i> | | 8/14/2017 | 5/1/2023 |
| Vacant | | | | | 5/1/2024 |